



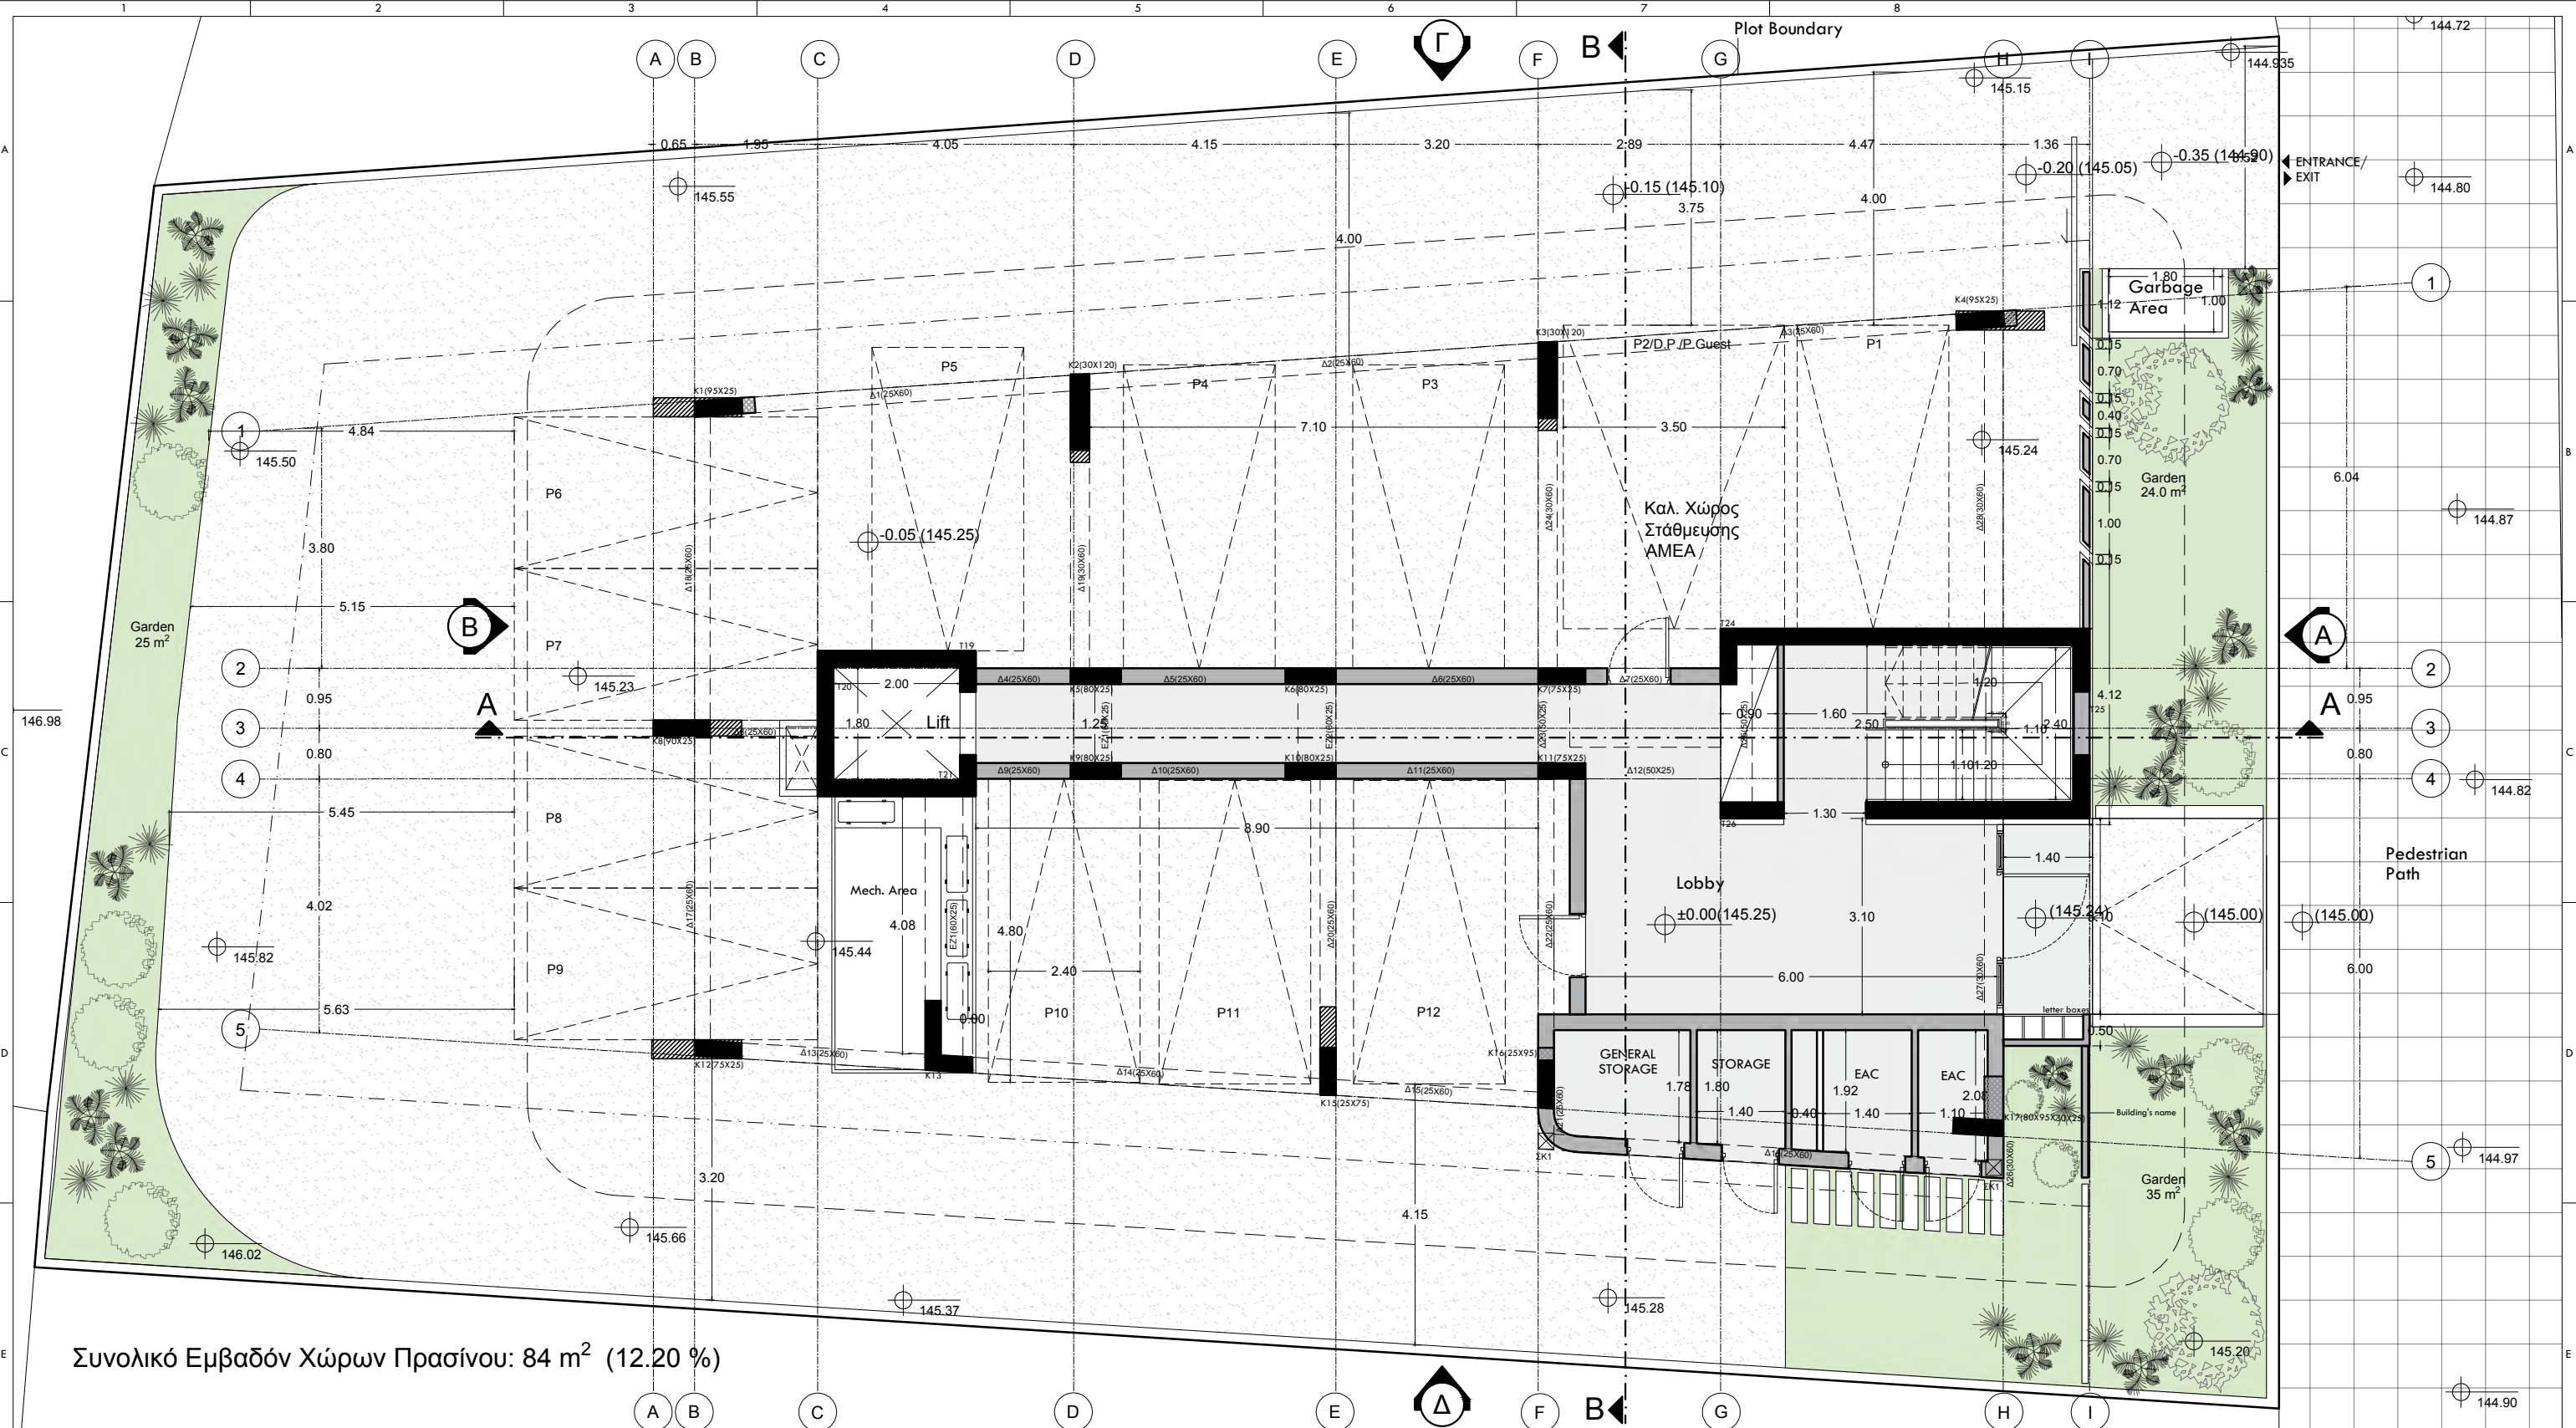

Συνολικό Εμβαδόν Χώρων Πρασίνου: 84 m² (12.20 %)

DRAWING TITLE ΚΑΤΟΨΗ ΙΣΟΓΕΙΟΥ		SCALE 1:100	
THE AUTHOR TAKES NO RESPONSIBILITY FOR ANY DIMENSIONS OBTAINED BY SCALING FROM THIS DRAWING. IF NO DIMENSION IS SHOWN THE RECIPIENT MUST ASCERTAIN THE DIMENSION SPECIFICALLY FROM THE ARCHITECT OR BY SITE MEASUREMENT AND MAY NOT RELY UPON THIS DRAWING SUPPLYING THIS DRAWING IN DIGITAL FORM IS SOLELY FOR CONVENIENCE AND NO RELIANCE MAY BE PLACED ON ANY DATA ON DIGITAL FORM. ALL DATA MUST BE CHECKED AGAINST THE HARD COPY		DESIGN ARCHITECT PSOMAS STUDIO OF ARCHITECTURE PSOMAS STUDIO OF ARCHITECTURE (PS-A) L.L.C. KONSTANTINOS PSOMAS (DIRECTOR ARCHITECT)	
ΣΗΜΕΙΩΣΕΙΣ: ±0.00 ΠΡΟΤΕΙΝΟΜΕΝΑ ΥΨΟΜΕΤΡΑ ±0.00 ΥΦΙΣΤΑΜΕΝΑ ΥΨΟΜΕΤΡΑ F.F.L. FINISHED FLOOR LEVEL E.G.L. EXISTING GROUND LEVEL T.O.W. TOP OF WALL T.O.R. TOP OF ROOF		NICOSIA OFFICE Theodoraki Deri, 19 Tel: +357 22454005 / +357 99536458 Fax: +357 22454006 Email: info@psomas-architects.com PAPHOS OFFICE Andrea Lardou, 6 Tel: +357 22454005 / +357 99536458 Fax: +357 22454006 Email: info@psomas-architects.com ETEK No. C00425 ETEK No. A179514	
		PROJECT 1623_GOLD KAIMAK RESIDENCES LOCATION Kaimakli/Nicosia CLIENT Gold Heritage Properties LTD	
		DRAWING TITLE Ground Floor Plan DRAWING NUMBER A1000	

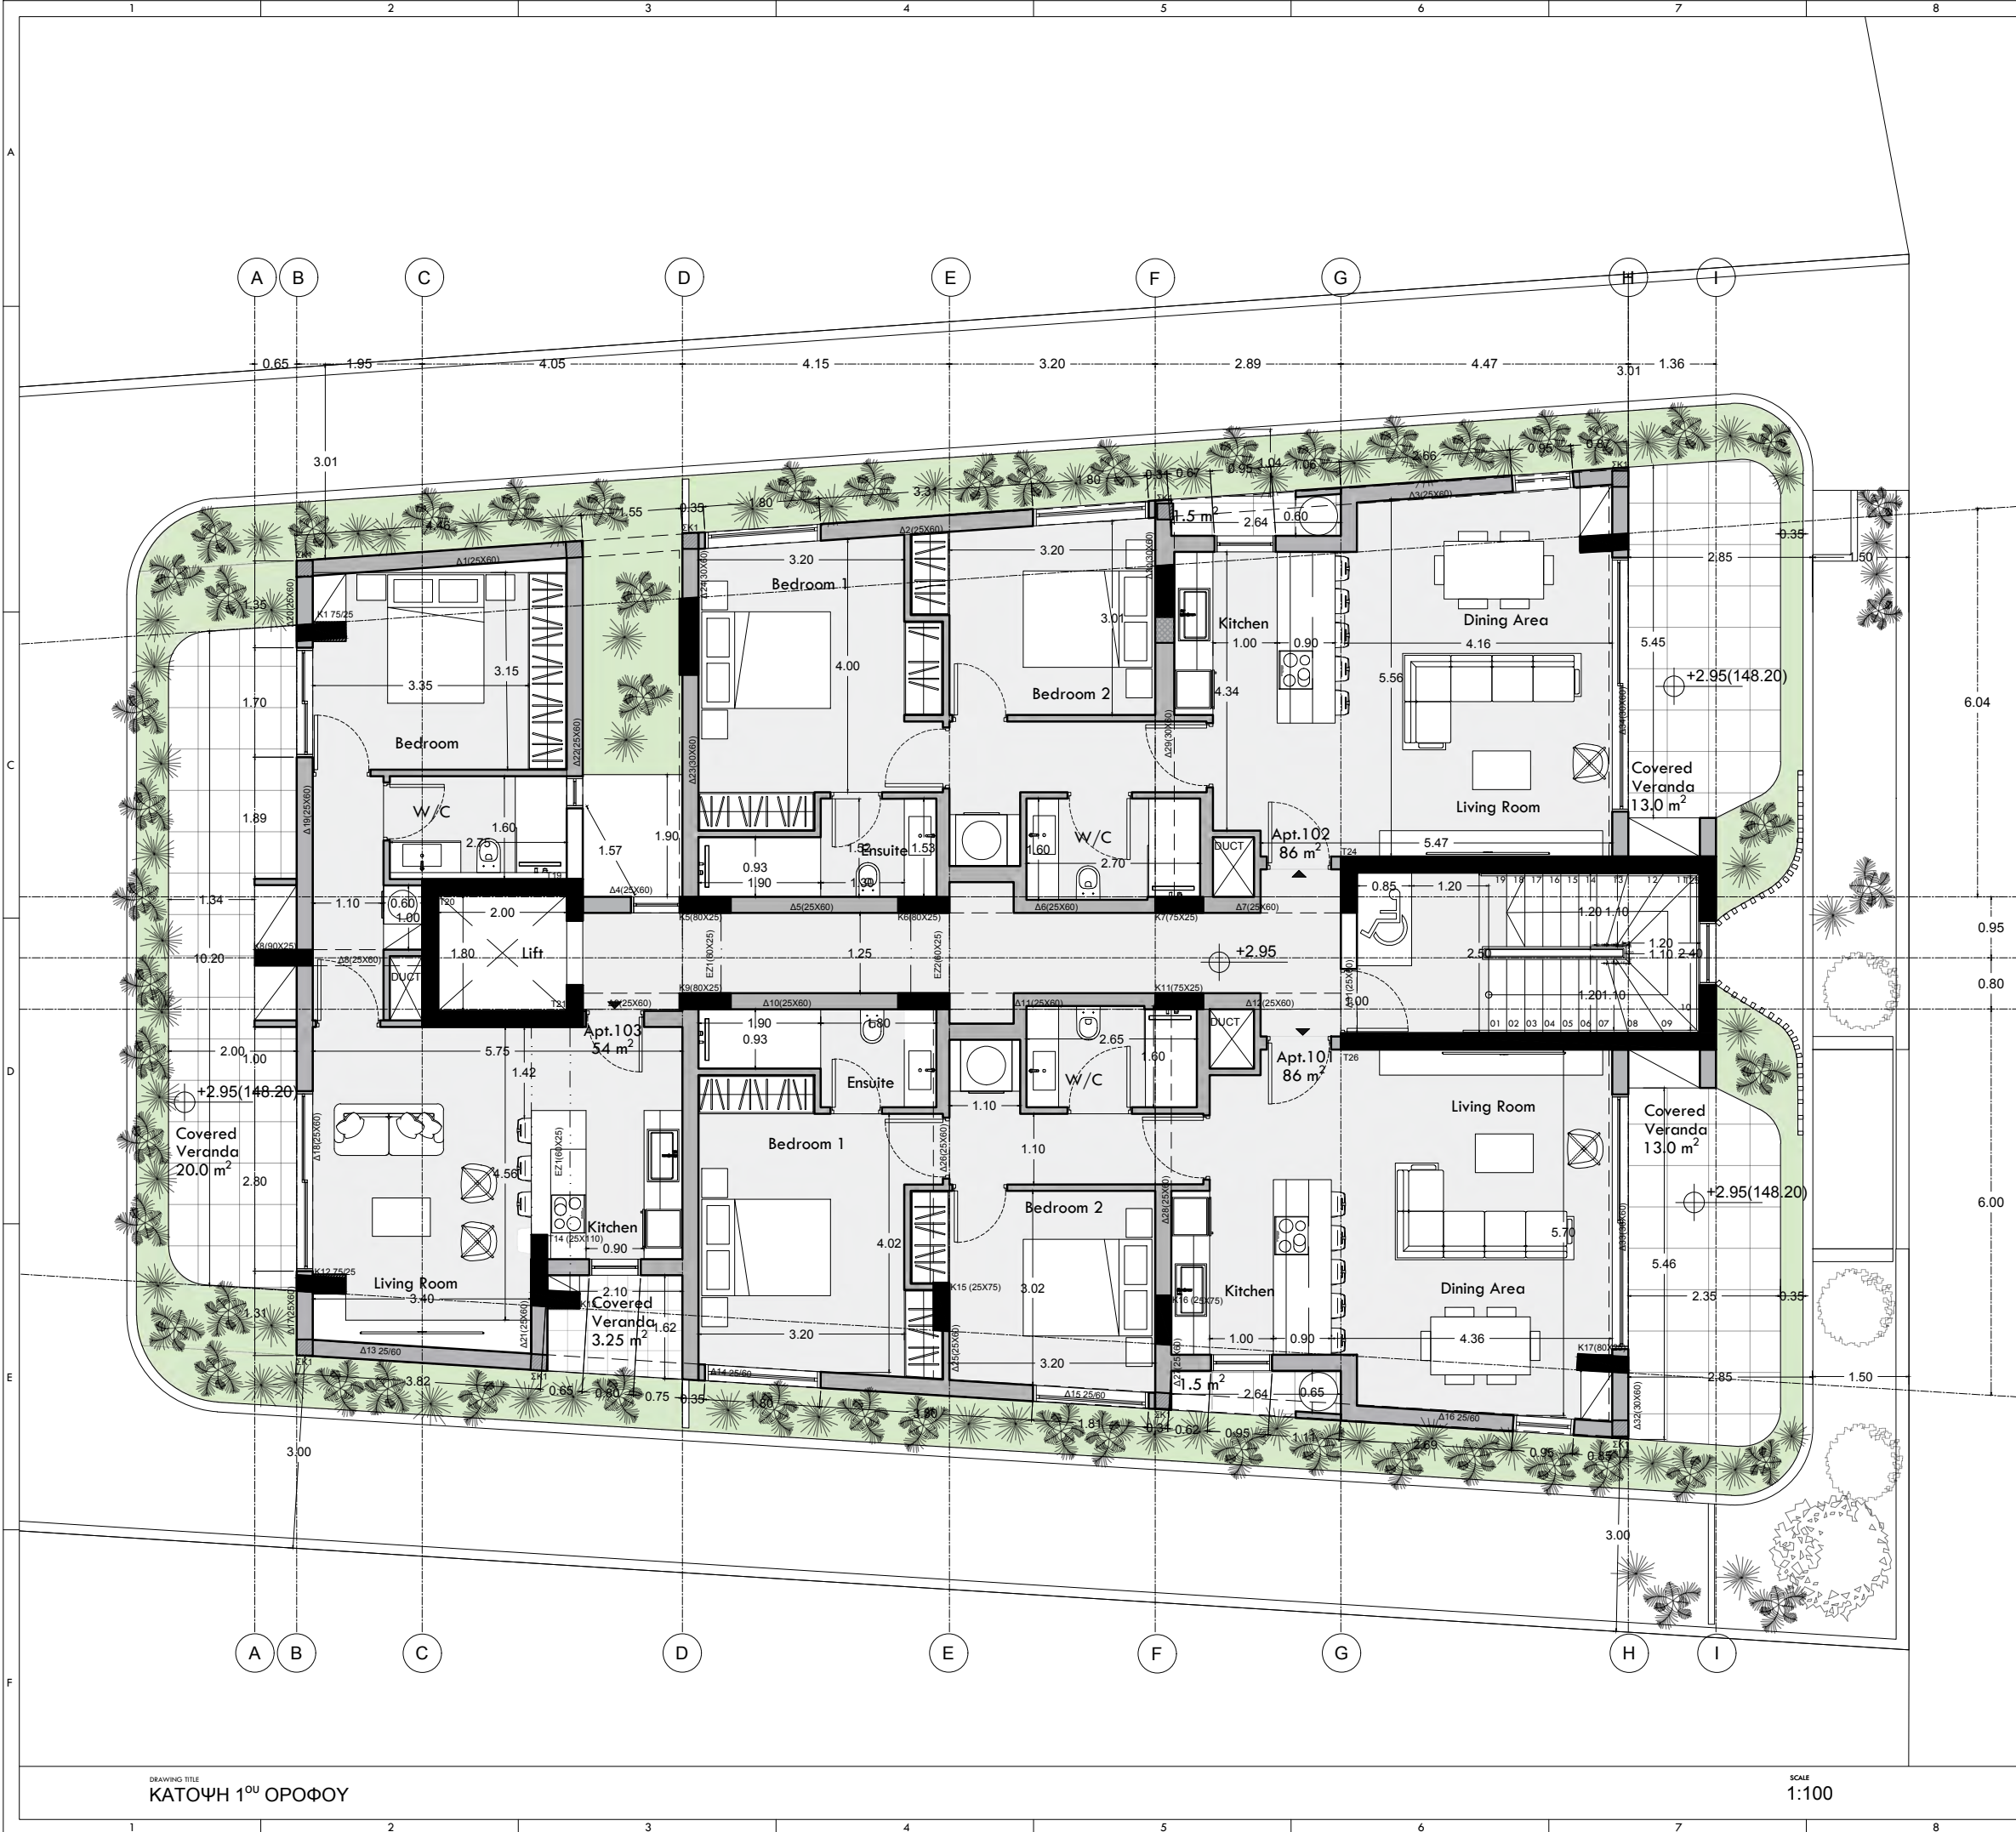

DRAWING TITLE
ΚΑΤΟΨΗ 1^{ΟΥ} ΟΡΟΦΟΥ

SCALE
1:100

THE AUTHOR TAKES NO RESPONSIBILITY FOR ANY DIMENSIONS OBTAINED BY SCALING FROM THIS DRAWING. IF NO DIMENSION IS SHOWN THE RECIPIENT MUST ASCERTAIN THE DIMENSION SPECIFICALLY FROM THE ARCHITECT OR BY SITE MEASUREMENT AND MAY NOT RELY UPON THIS DRAWING SUPPLYING THIS DRAWING IN DIGITAL FORM IS SOLELY FOR CONVENIENCE AND NO RELIANCE MAY BE PLACED ON ANY DATA ON DIGITAL FORM.
ALL DATA MUST BE CHECKED AGAINST THE HARD COPY

ΣΗΜΕΙΩΣΕΙΣ:

±0.00 ΠΡΟΤΕΙΝΟΜΕΝΑ ΥΨΟΜΕΤΡΑ
±0.00 ΥΦΙΣΤΑΜΕΝΑ ΥΨΟΜΕΤΡΑ



F.F.L. FINISHED FLOOR LEVEL
E.G.L. EXISTING GROUND LEVEL
T.O.W. TOP OF WALL
T.O.R. TOP OF ROOF

PROJECT

1623_GOLD KAIMAK RESIDENCES

LOCATION

Kaimakli/Nicosia

CLIENT

Gold Heritage Properties LTD

DESIGN ARCHITECT



PSOMAS STUDIO OF ARCHITECTURE (PS-A) L.L.C.
KONSTANTINOS PSOMAS (DIRECTOR ARCHITECT)

STRUCTURAL ENGINEER

LIGHTING CONSULTANT

STAMP

DRAWING TITLE

FIRST FLOOR PLAN
ΚΑΤΟΨΗ 1ου Ορόφου

DRAWING NUMBER

A1001

STAGE

TENDER DRAWINGS

SCALE

1:100

DRAWN BY / DATE

EA / OCT 24

CHECKED BY / DATE

KP

FORMAT

@A3

DRAWING NAME

1623_A1001

REV

01

NICOSIA OFFICE
Themistokli Derwi, 19
Tel: +357 22454005 / +357 99536458
Fax: +357 22454006
Email: info@psomas-architects.com


PAPHOS OFFICE
Andreas Lardou, 6
Tel: +357 22454005 / +357 99536458
Fax: +357 22454006
Email: info@psomas-architects.com

ETEK No. C00425

ETEK No. A179514

M&E CONSULTANT

ENVIRONMENTAL CONSULTANT

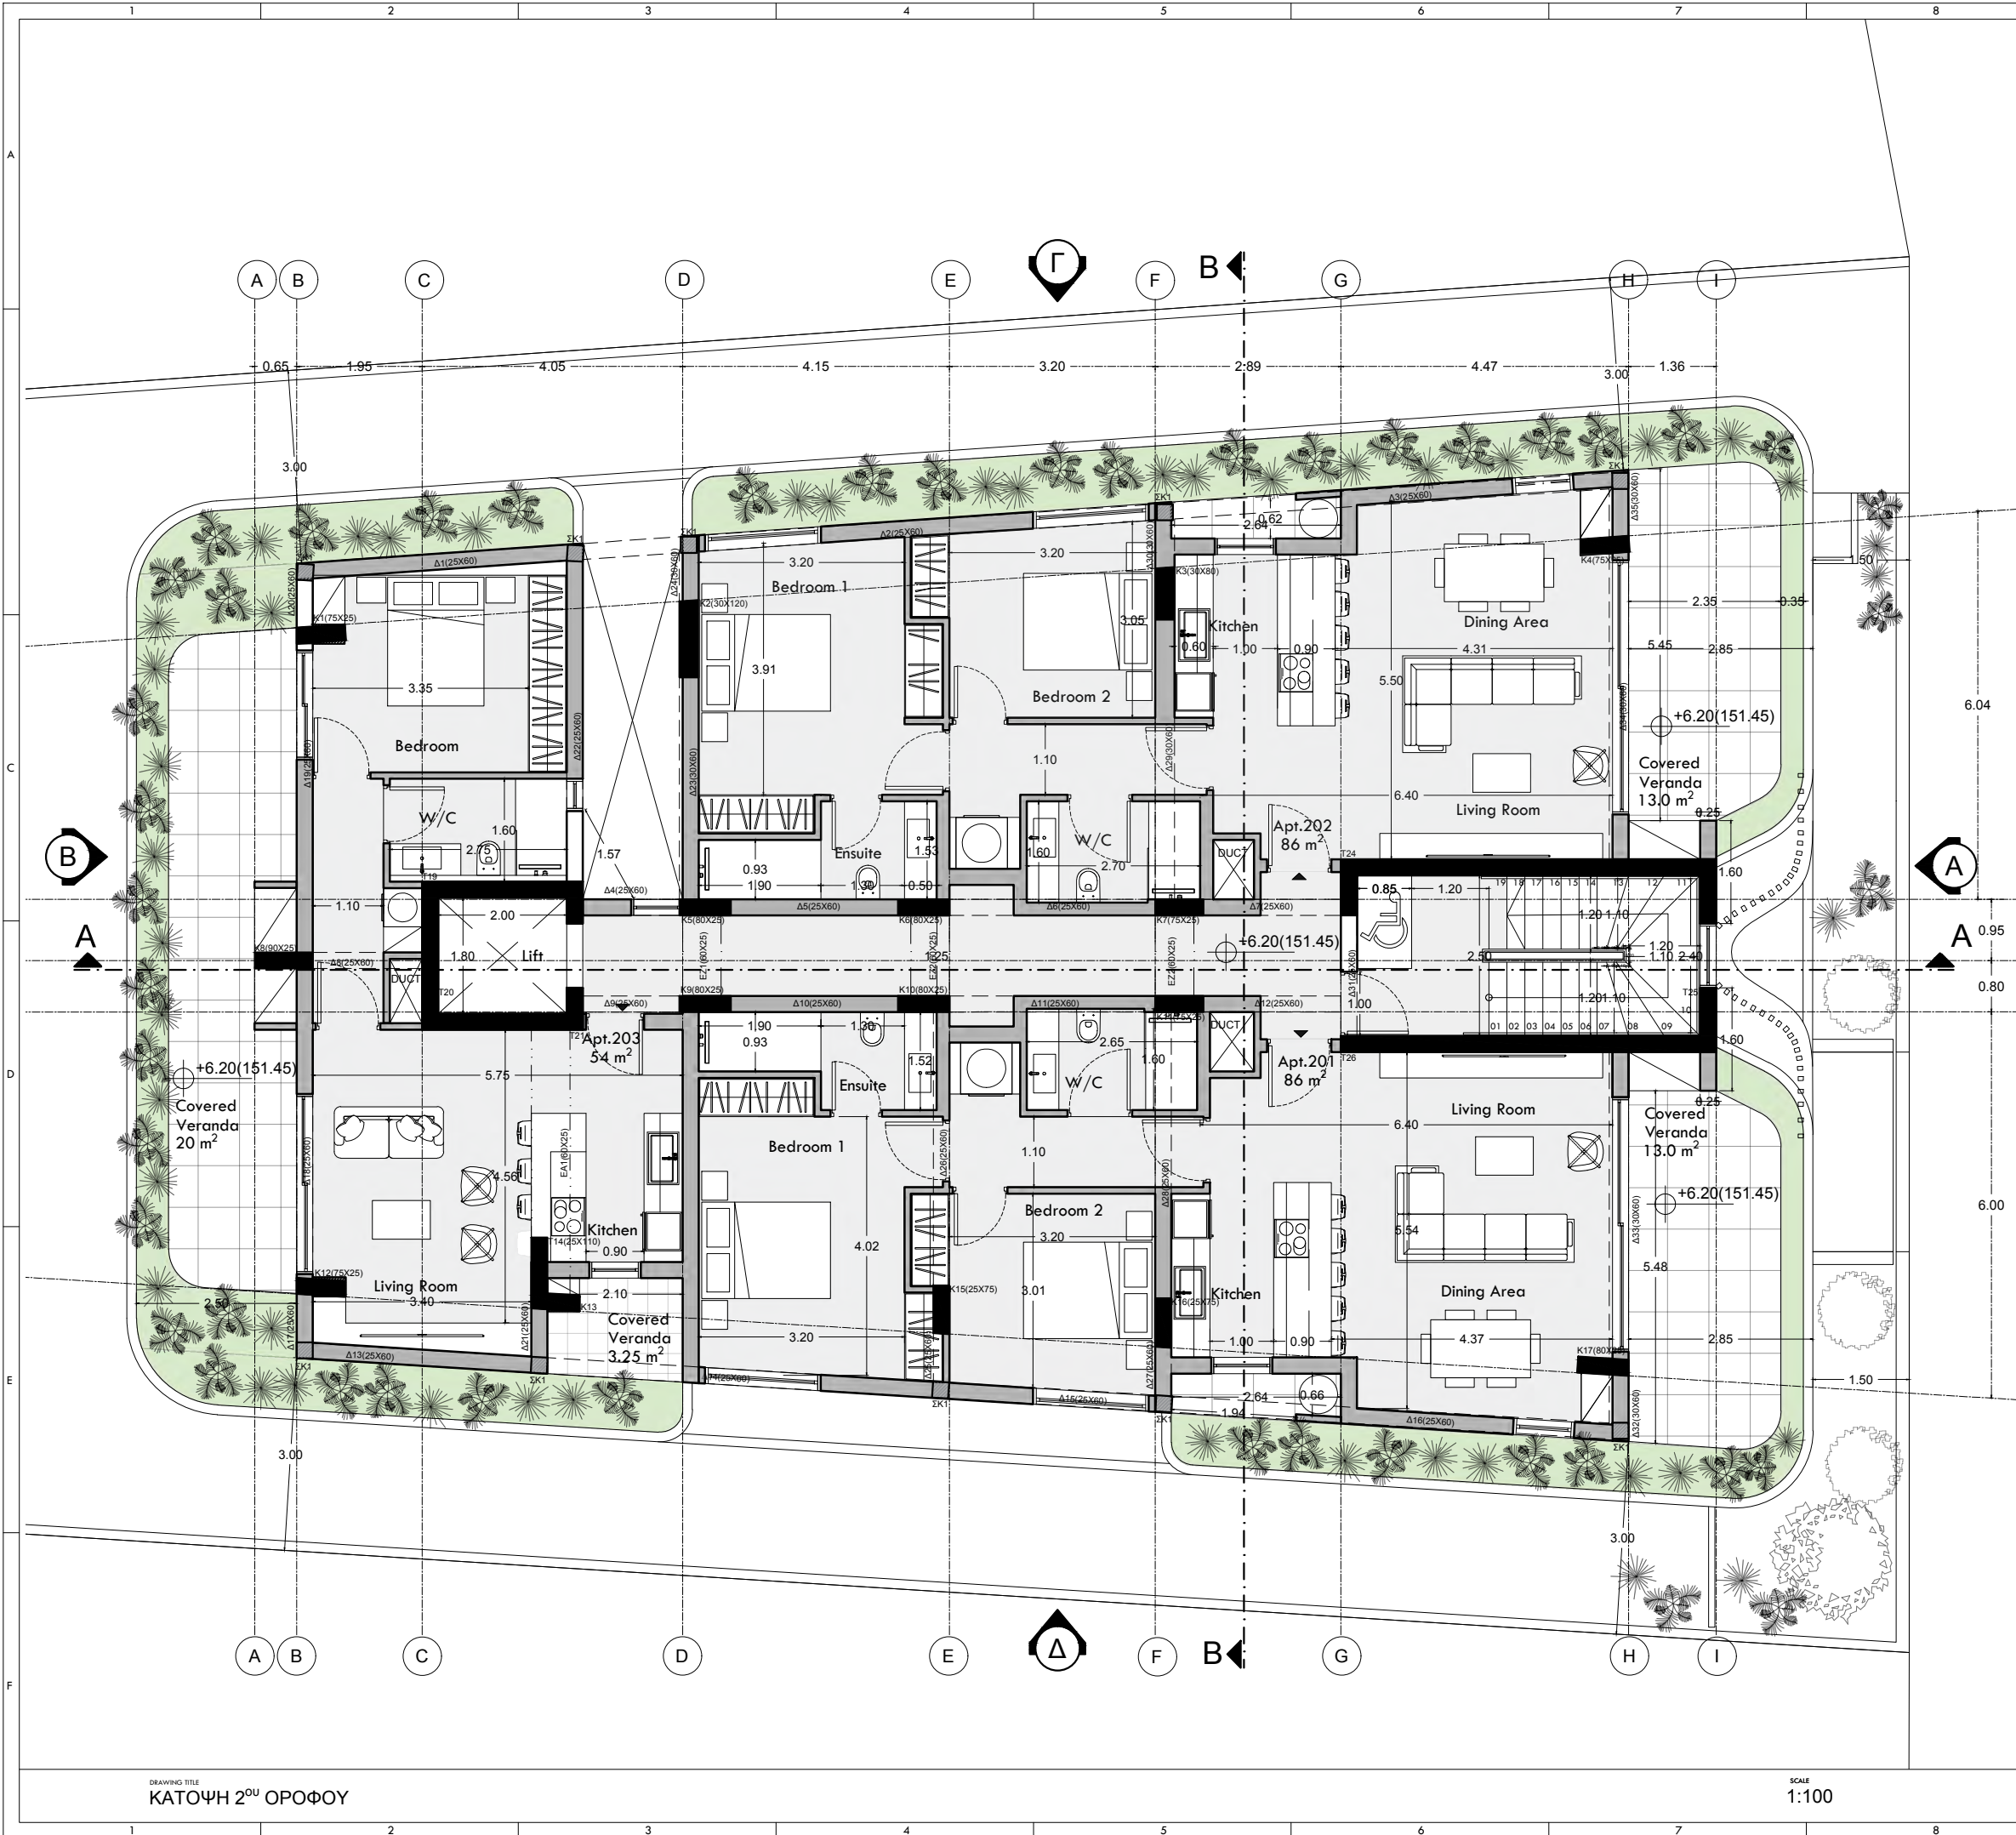

THE AUTHOR TAKES NO RESPONSIBILITY FOR ANY DIMENSIONS OBTAINED BY SCALING FROM THIS DRAWING. IF NO DIMENSION IS SHOWN THE RECIPIENT MUST ASCERTAIN THE DIMENSION SPECIFICALLY FROM THE ARCHITECT OR BY SITE MEASUREMENT AND MAY NOT RELY UPON THIS DRAWING SUPPLYING THIS DRAWING IN DIGITAL FORM IS SOLELY FOR CONVENIENCE AND NO RELIANCE MAY BE PLACED ON ANY DATA ON DIGITAL FORM.
ALL DATA MUST BE CHECKED AGAINST THE HARD COPY

ΣΗΜΕΙΩΣΕΙΣ:

±0.00 ΠΡΟΤΕΙΝΟΜΕΝΑ ΥΨΟΜΕΤΡΑ
±0.00 ΥΦΙΣΤΑΜΕΝΑ ΥΨΟΜΕΤΡΑ



F.F.L FINISHED FLOOR LEVEL
E.G.L EXISTING GROUND LEVEL
T.O.W TOP OF WALL
T.O.R TOP OF ROOF

PROJECT
1623_GOLD KAIMAK RESIDENCES

LOCATION
Kaimakli/Nicosia

CLIENT
Gold Heritage Properties LTD

DESIGN ARCHITECT

NICOSIA OFFICE
Themistokli Derwi, 19
Tel: +357 22454005 / +357 99536458
Fax: +357 22454006
Email: info@psomas-architects.com

PAPHOS OFFICE
Andreas Lardou, 6
Tel: +357 22454005 / +357 99536458
Fax: +357 22454006
Email: info@psomas-architects.com

PSOMAS STUDIO OF ARCHITECTURE (PS-A) L.L.C.
KONSTANTINOS PSOMAS (DIRECTOR ARCHITECT)

ETEK No. C00425
ETEK No. A179514

STRUCTURAL ENGINEER

M&E CONSULTANT

LIGHTING CONSULTANT

ENVIRONMENTAL CONSULTANT

STAMP

DRAWING TITLE
**SECOND FLOOR PLAN
ΚΑΤΟΨΗ 2ου Ορόφου**

DRAWING NUMBER
A1002

STAGE
TENDER DRAWINGS

SCALE
1:100

DRAWN BY / DATE
EA / OCT 24

CHECKED BY / DATE
KP


FORMAT
@A3

DRAWING NAME
1623_A1002

REV
01

DRAWING TITLE
ΚΑΤΟΨΗ 2^{ου} ΟΡΟΦΟΥ

SCALE
1:100

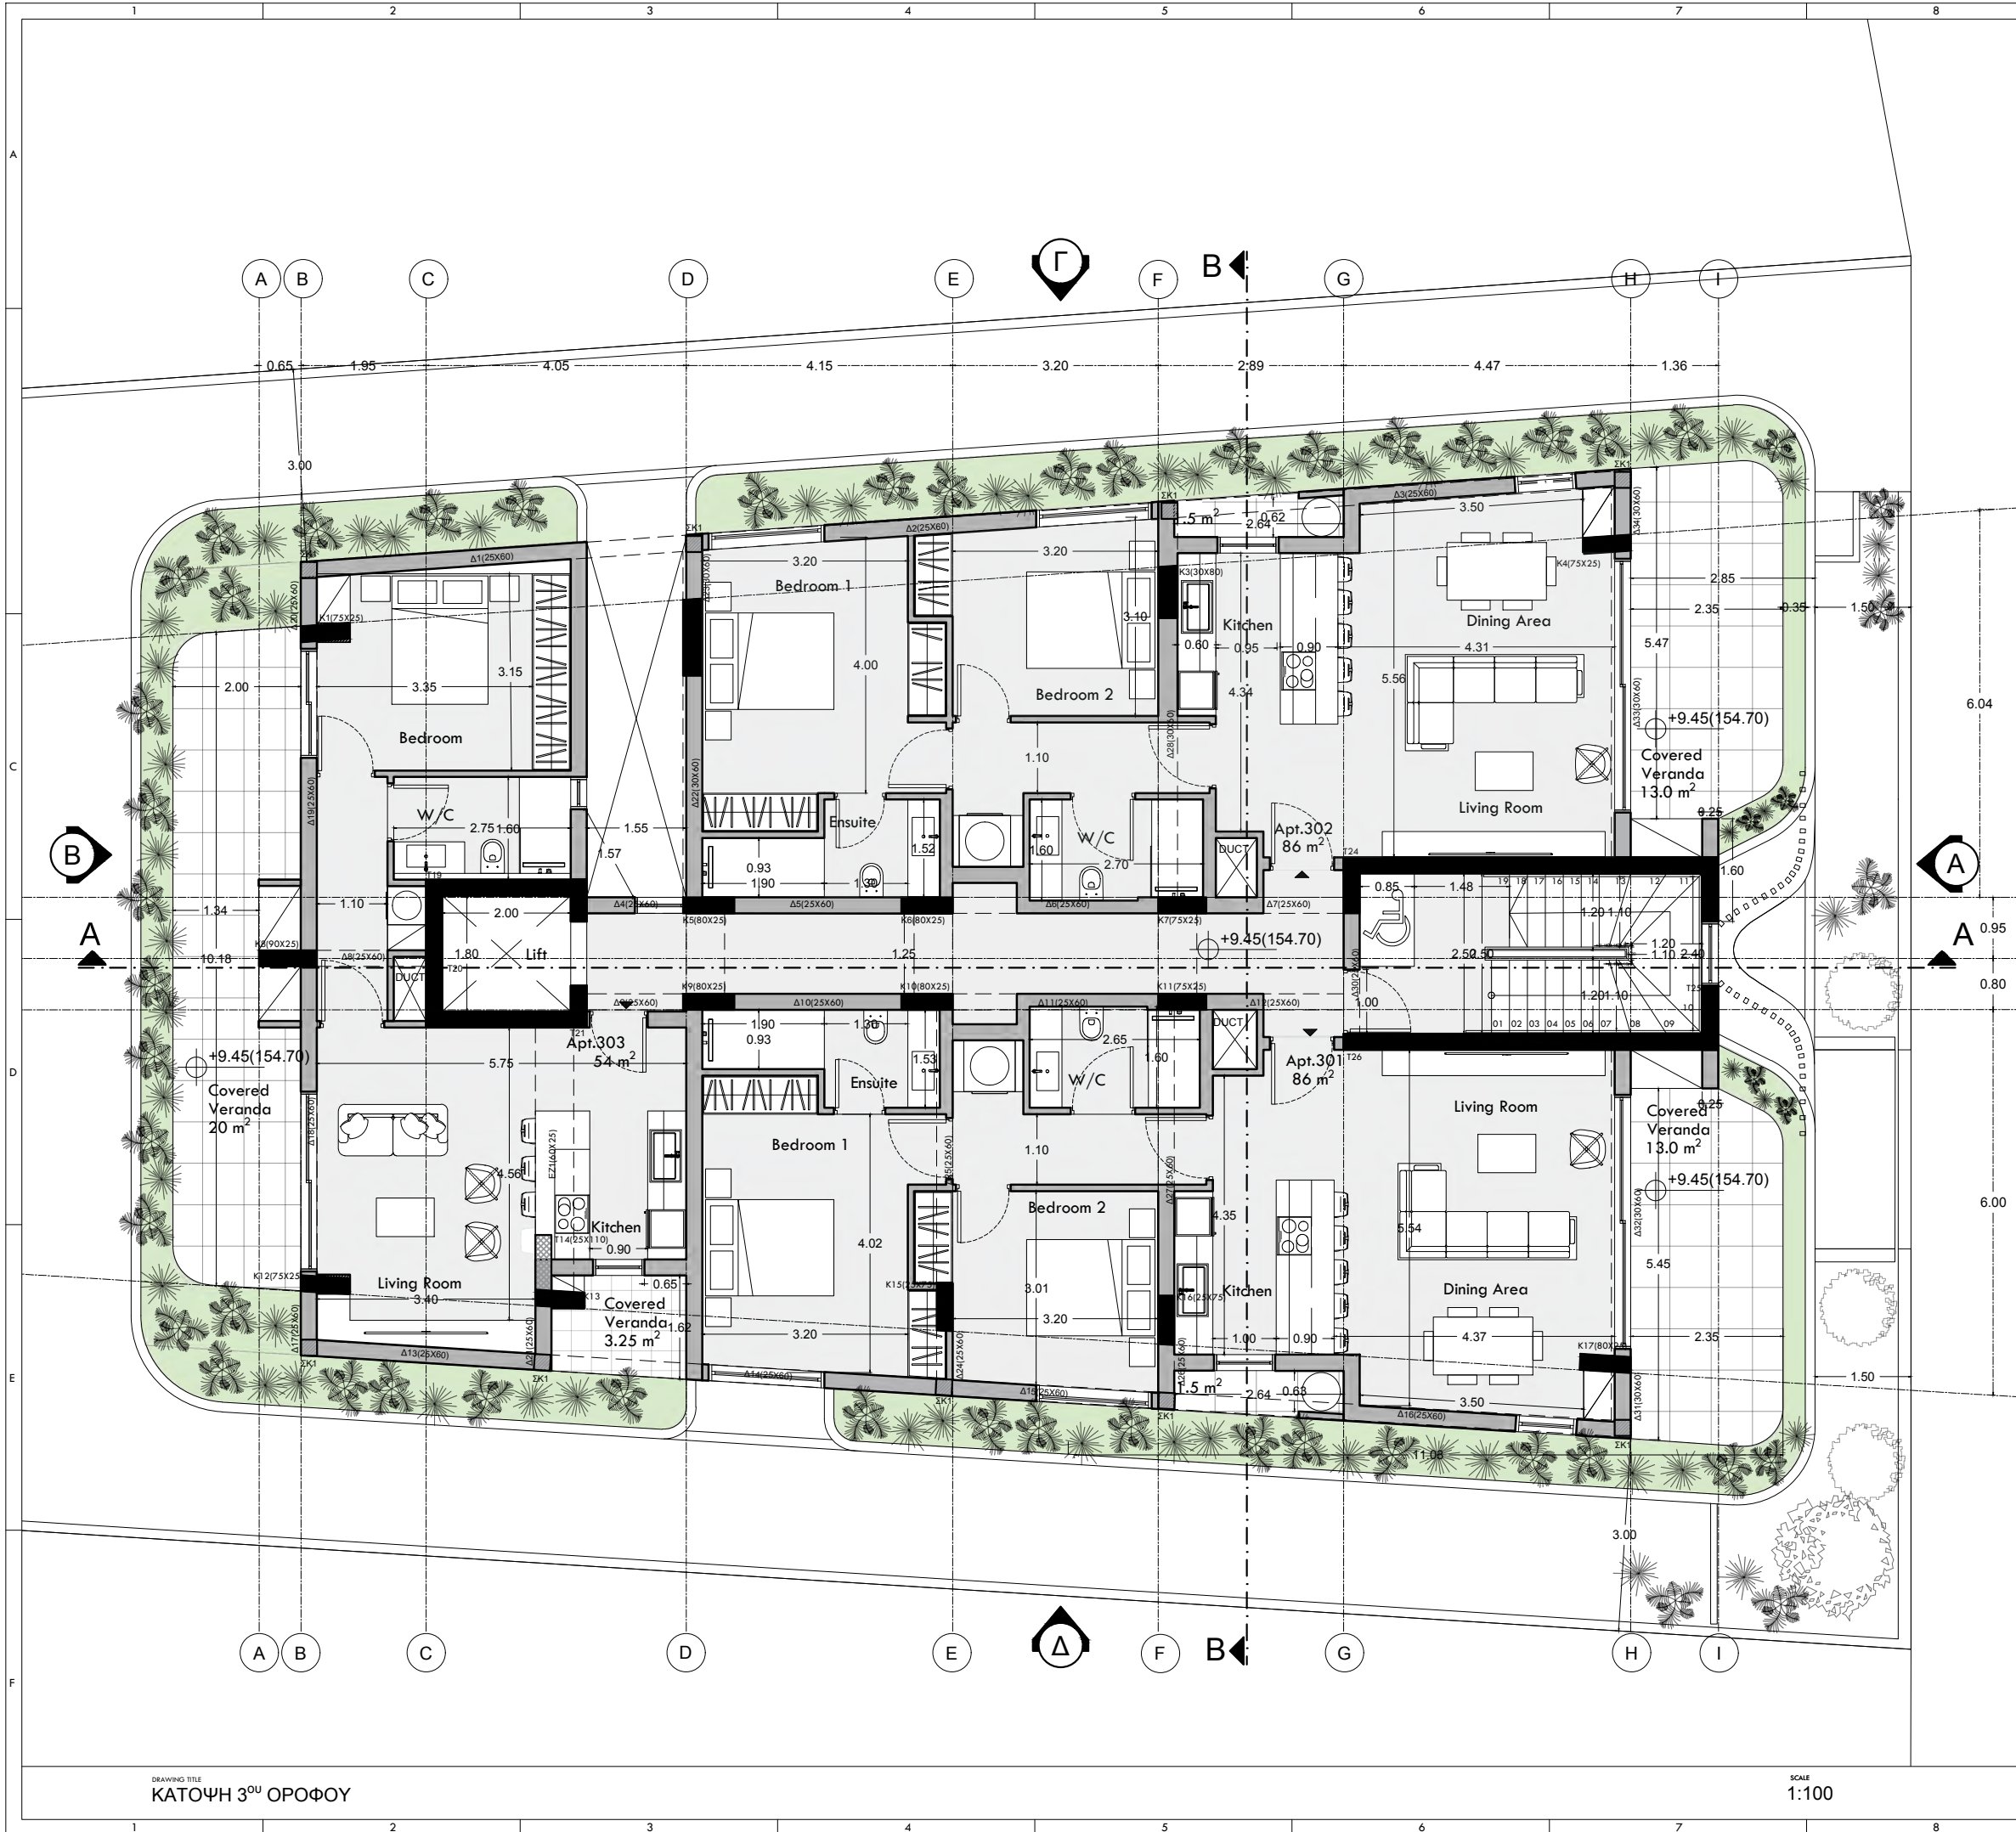

THE AUTHOR TAKES NO RESPONSIBILITY FOR ANY DIMENSIONS OBTAINED BY SCALING FROM THIS DRAWING. IF NO DIMENSION IS SHOWN THE RECIPIENT MUST ASCERTAIN THE DIMENSION SPECIFICALLY FROM THE ARCHITECT OR BY SITE MEASUREMENT AND MAY NOT RELY UPON THIS DRAWING SUPPLYING THIS DRAWING IN DIGITAL FORM IS SOLELY FOR CONVENIENCE AND NO RELIANCE MAY BE PLACED ON ANY DATA ON DIGITAL FORM.
ALL DATA MUST BE CHECKED AGAINST THE HARD COPY

ΣΗΜΕΙΩΣΕΙΣ:

±0.00 ΠΡΟΤΕΙΝΟΜΕΝΑ ΥΨΟΜΕΤΡΑ
±0.00 ΥΦΙΣΤΑΜΕΝΑ ΥΨΟΜΕΤΡΑ



F.F.L FINISHED FLOOR LEVEL
E.G.L EXISTING GROUND LEVEL
T.O.W TOP OF WALL
T.O.R TOP OF ROOF

PROJECT
1623_GOLD KAIMAK RESIDENCES

LOCATION
Kaimakli/Nicosia

CLIENT
Gold Heritage Properties LTD

DESIGN ARCHITECT

NICOSIA OFFICE
Themistokli Derwi, 19
Tel: +357 22454005 / +357 99536458
Fax: +357 22454006
Email: info@psomas-architects.com

PAPHOS OFFICE
Andreas Lardou, 6
Tel: +357 22454005 / +357 99536458
Fax: +357 22454006
Email: info@psomas-architects.com

PSOMAS STUDIO OF ARCHITECTURE (PS-A) L.L.C.
KONSTANTINOS PSOMAS (DIRECTOR ARCHITECT)

ETEK No. C00425
ETEK No. A179514

STRUCTURAL ENGINEER

M&E CONSULTANT

LIGHTING CONSULTANT

ENVIRONMENTAL CONSULTANT

STAMP

DRAWING TITLE
**THIRD FLOOR PLAN
ΚΑΤΟΨΗ 3ου Ορόφου**

DRAWING NUMBER
A1003

STAGE
TENDER DRAWINGS

SCALE
1:100

DRAWN BY / DATE
EA / OCT 24

CHECKED BY / DATE
KP


FORMAT
@A3

DRAWING NAME
1623_A1003

REV
01

DRAWING TITLE
ΚΑΤΟΨΗ 3ου ΟΡΟΦΟΥ

SCALE
1:100

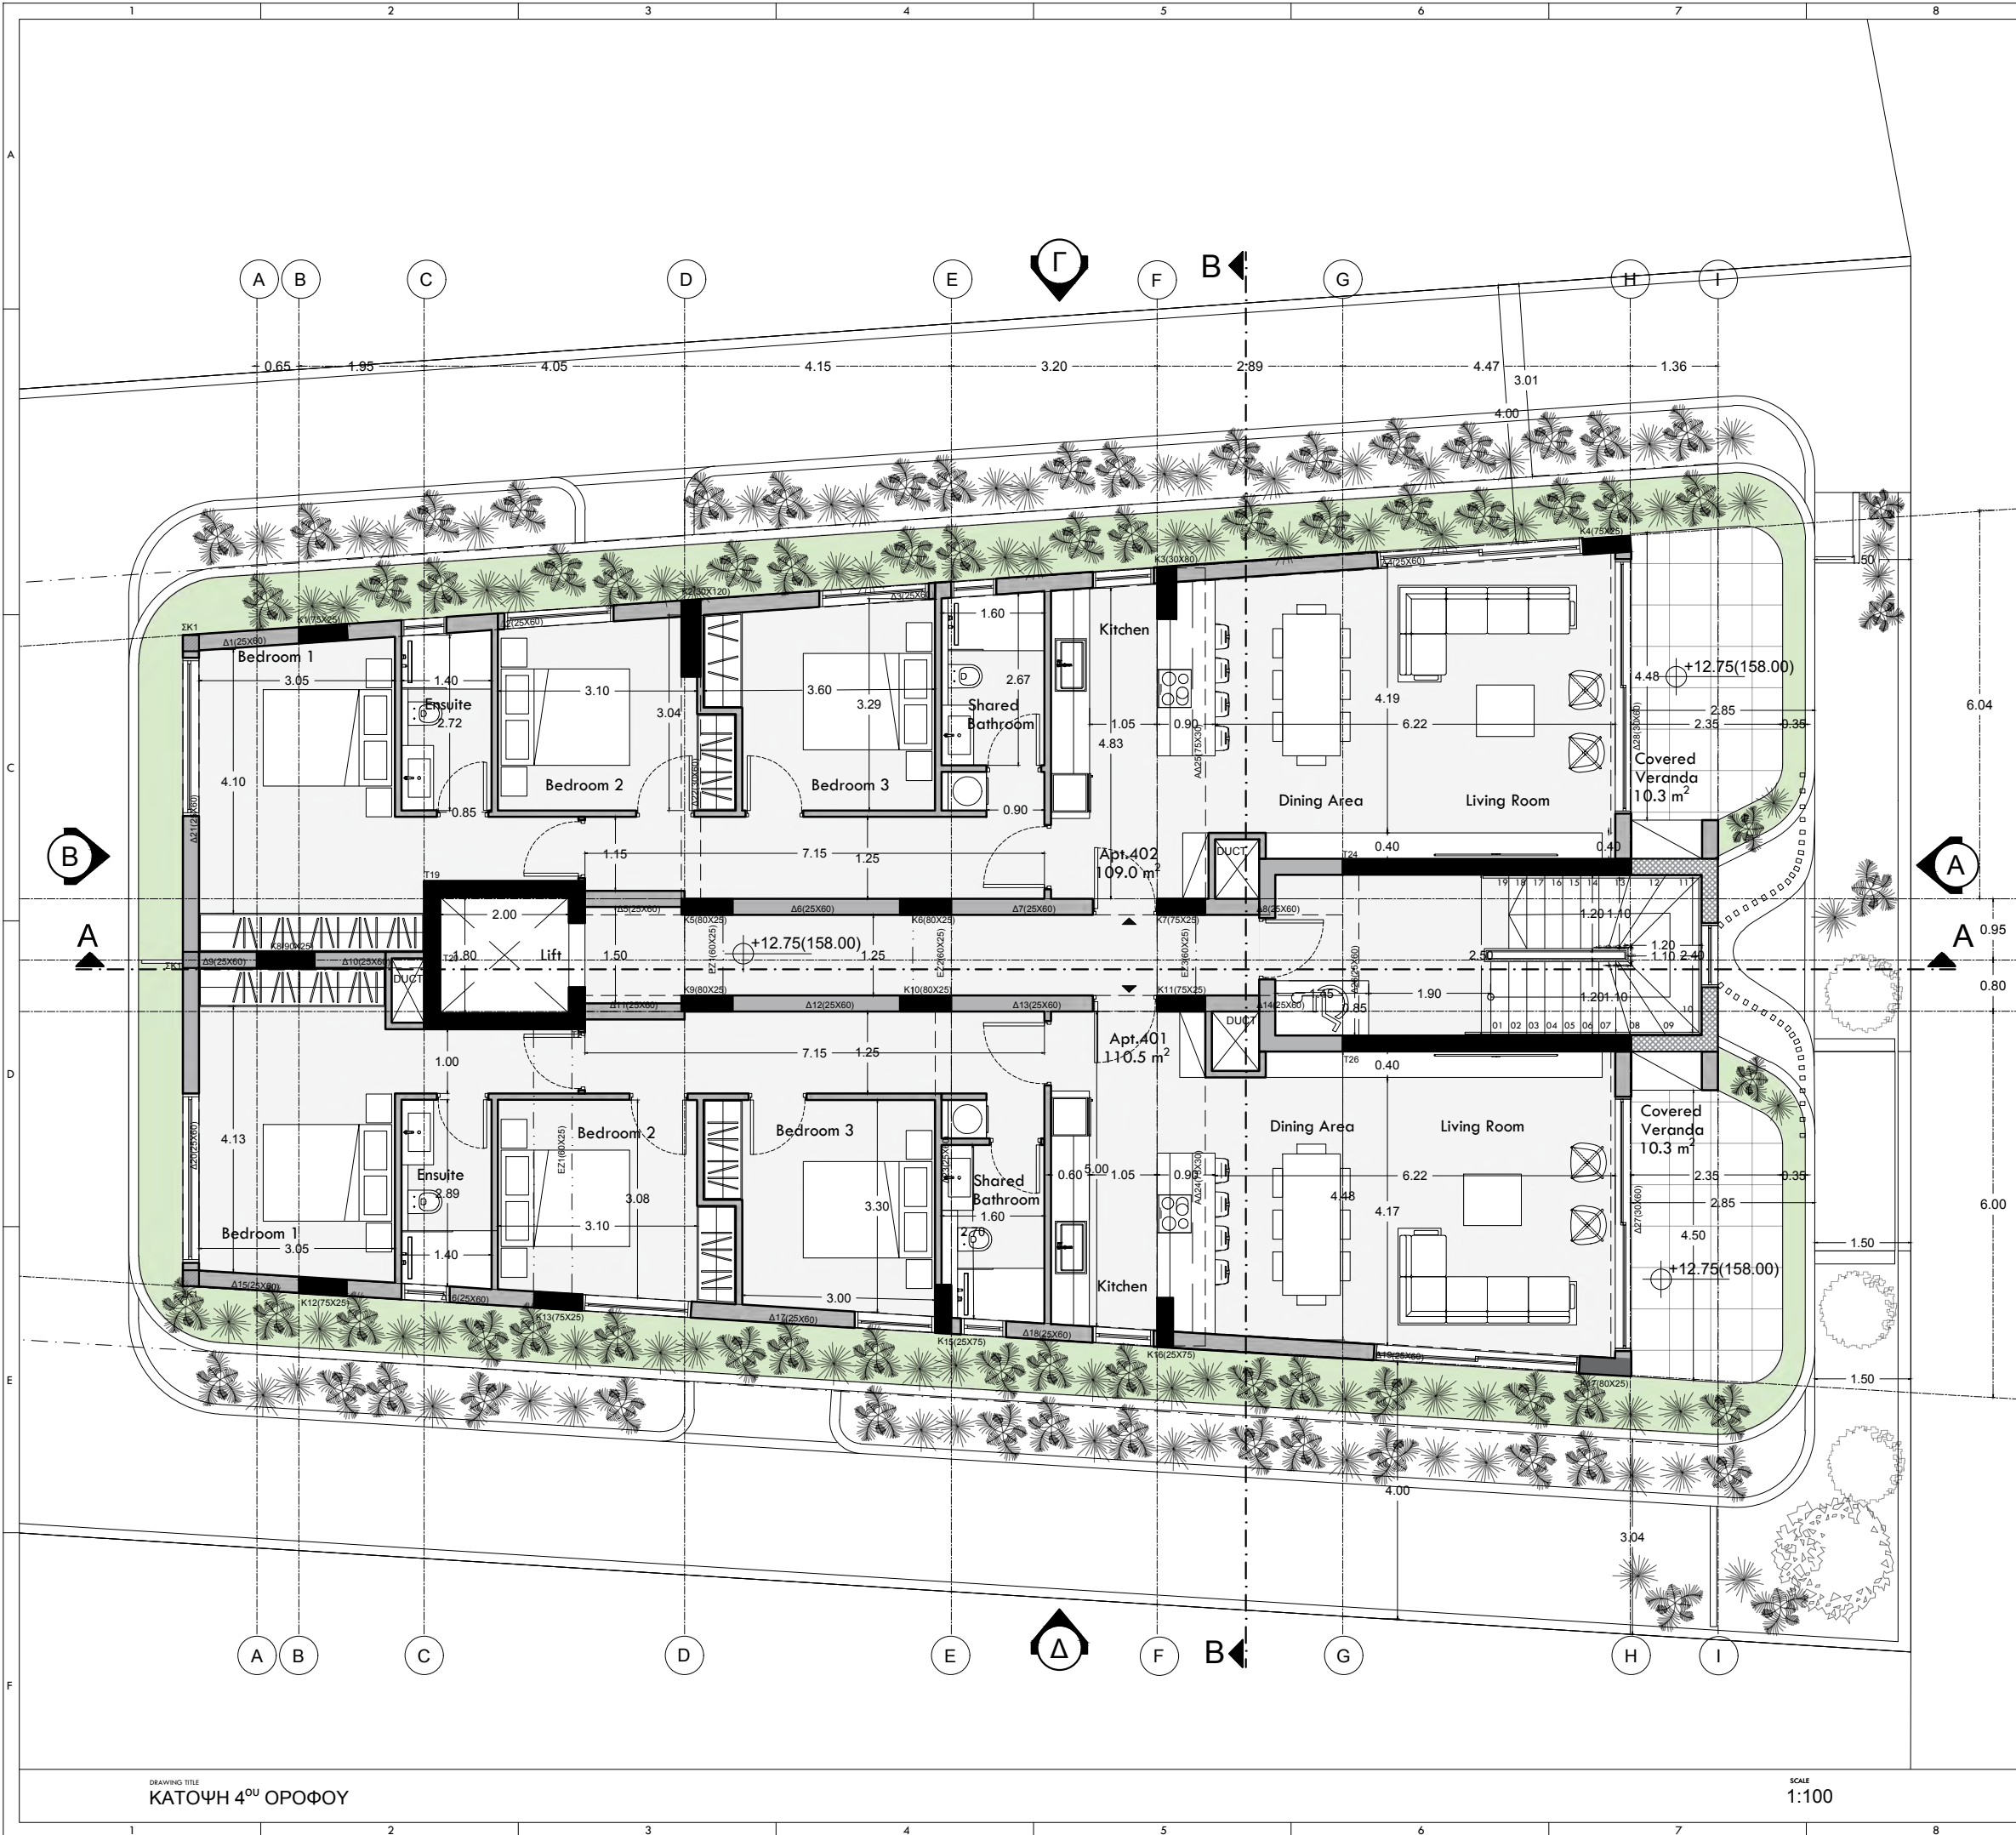

THE AUTHOR TAKES NO RESPONSIBILITY FOR ANY DIMENSIONS OBTAINED BY SCALING FROM THIS DRAWING. IF NO DIMENSION IS SHOWN THE RECIPIENT MUST ASCERTAIN THE DIMENSION SPECIFICALLY FROM THE ARCHITECT OR BY SITE MEASUREMENT AND MAY NOT RELY UPON THIS DRAWING SUPPLYING THIS DRAWING IN DIGITAL FORM IS SOLELY FOR CONVENIENCE AND NO RELIANCE MAY BE PLACED ON ANY DATA ON DIGITAL FORM.
ALL DATA MUST BE CHECKED AGAINST THE HARD COPY

ΣΗΜΕΙΩΣΕΙΣ:

±0.00 ΠΡΟΤΕΙΝΟΜΕΝΑ ΥΨΟΜΕΤΡΑ
±0.00 ΥΦΙΣΤΑΜΕΝΑ ΥΨΟΜΕΤΡΑ



F.F.L. FINISHED FLOOR LEVEL
E.G.L. EXISTING GROUND LEVEL
T.O.W. TOP OF WALL
T.O.R. TOP OF ROOF

PROJECT
1623_GOLD KAIMAK RESIDENCES

LOCATION
Kaimakli/Nicosia

CLIENT
Gold Heritage Properties LTD

DESIGN ARCHITECT
PSOMAS STUDIO OF ARCHITECTURE (PS-A) L.L.C.
KONSTANTINOS PSOMAS (DIRECTOR ARCHITECT)

STRUCTURAL ENGINEER

LIGHTING CONSULTANT

STAMP

DRAWING TITLE
**FOURTH FLOOR PLAN
ΚΑΤΟΨΗ 4ου Ορόφου**

STAGE
TENDER DRAWINGS

DRAWN BY / DATE
EA / OCT 24

DRAWING NAME
1623_A1004

DRAWING NUMBER
A1004

SCALE
1:100

CHECKED BY / DATE
KP

FORMAT
@A3

REV
01

NICOSIA OFFICE
Themistokli Derwi, 19
Tel: +357 22454005 / +357 99536458
Fax: +357 22454006
Email: info@psomas-architects.com




PAPHOS OFFICE
Andreas Lardou, 6
Tel: +357 22454005 / +357 99536458
Fax: +357 22454006
Email: info@psomas-architects.com

ETEK No. C00425

ETEK No. A179514

M&E CONSULTANT

ENVIRONMENTAL CONSULTANT

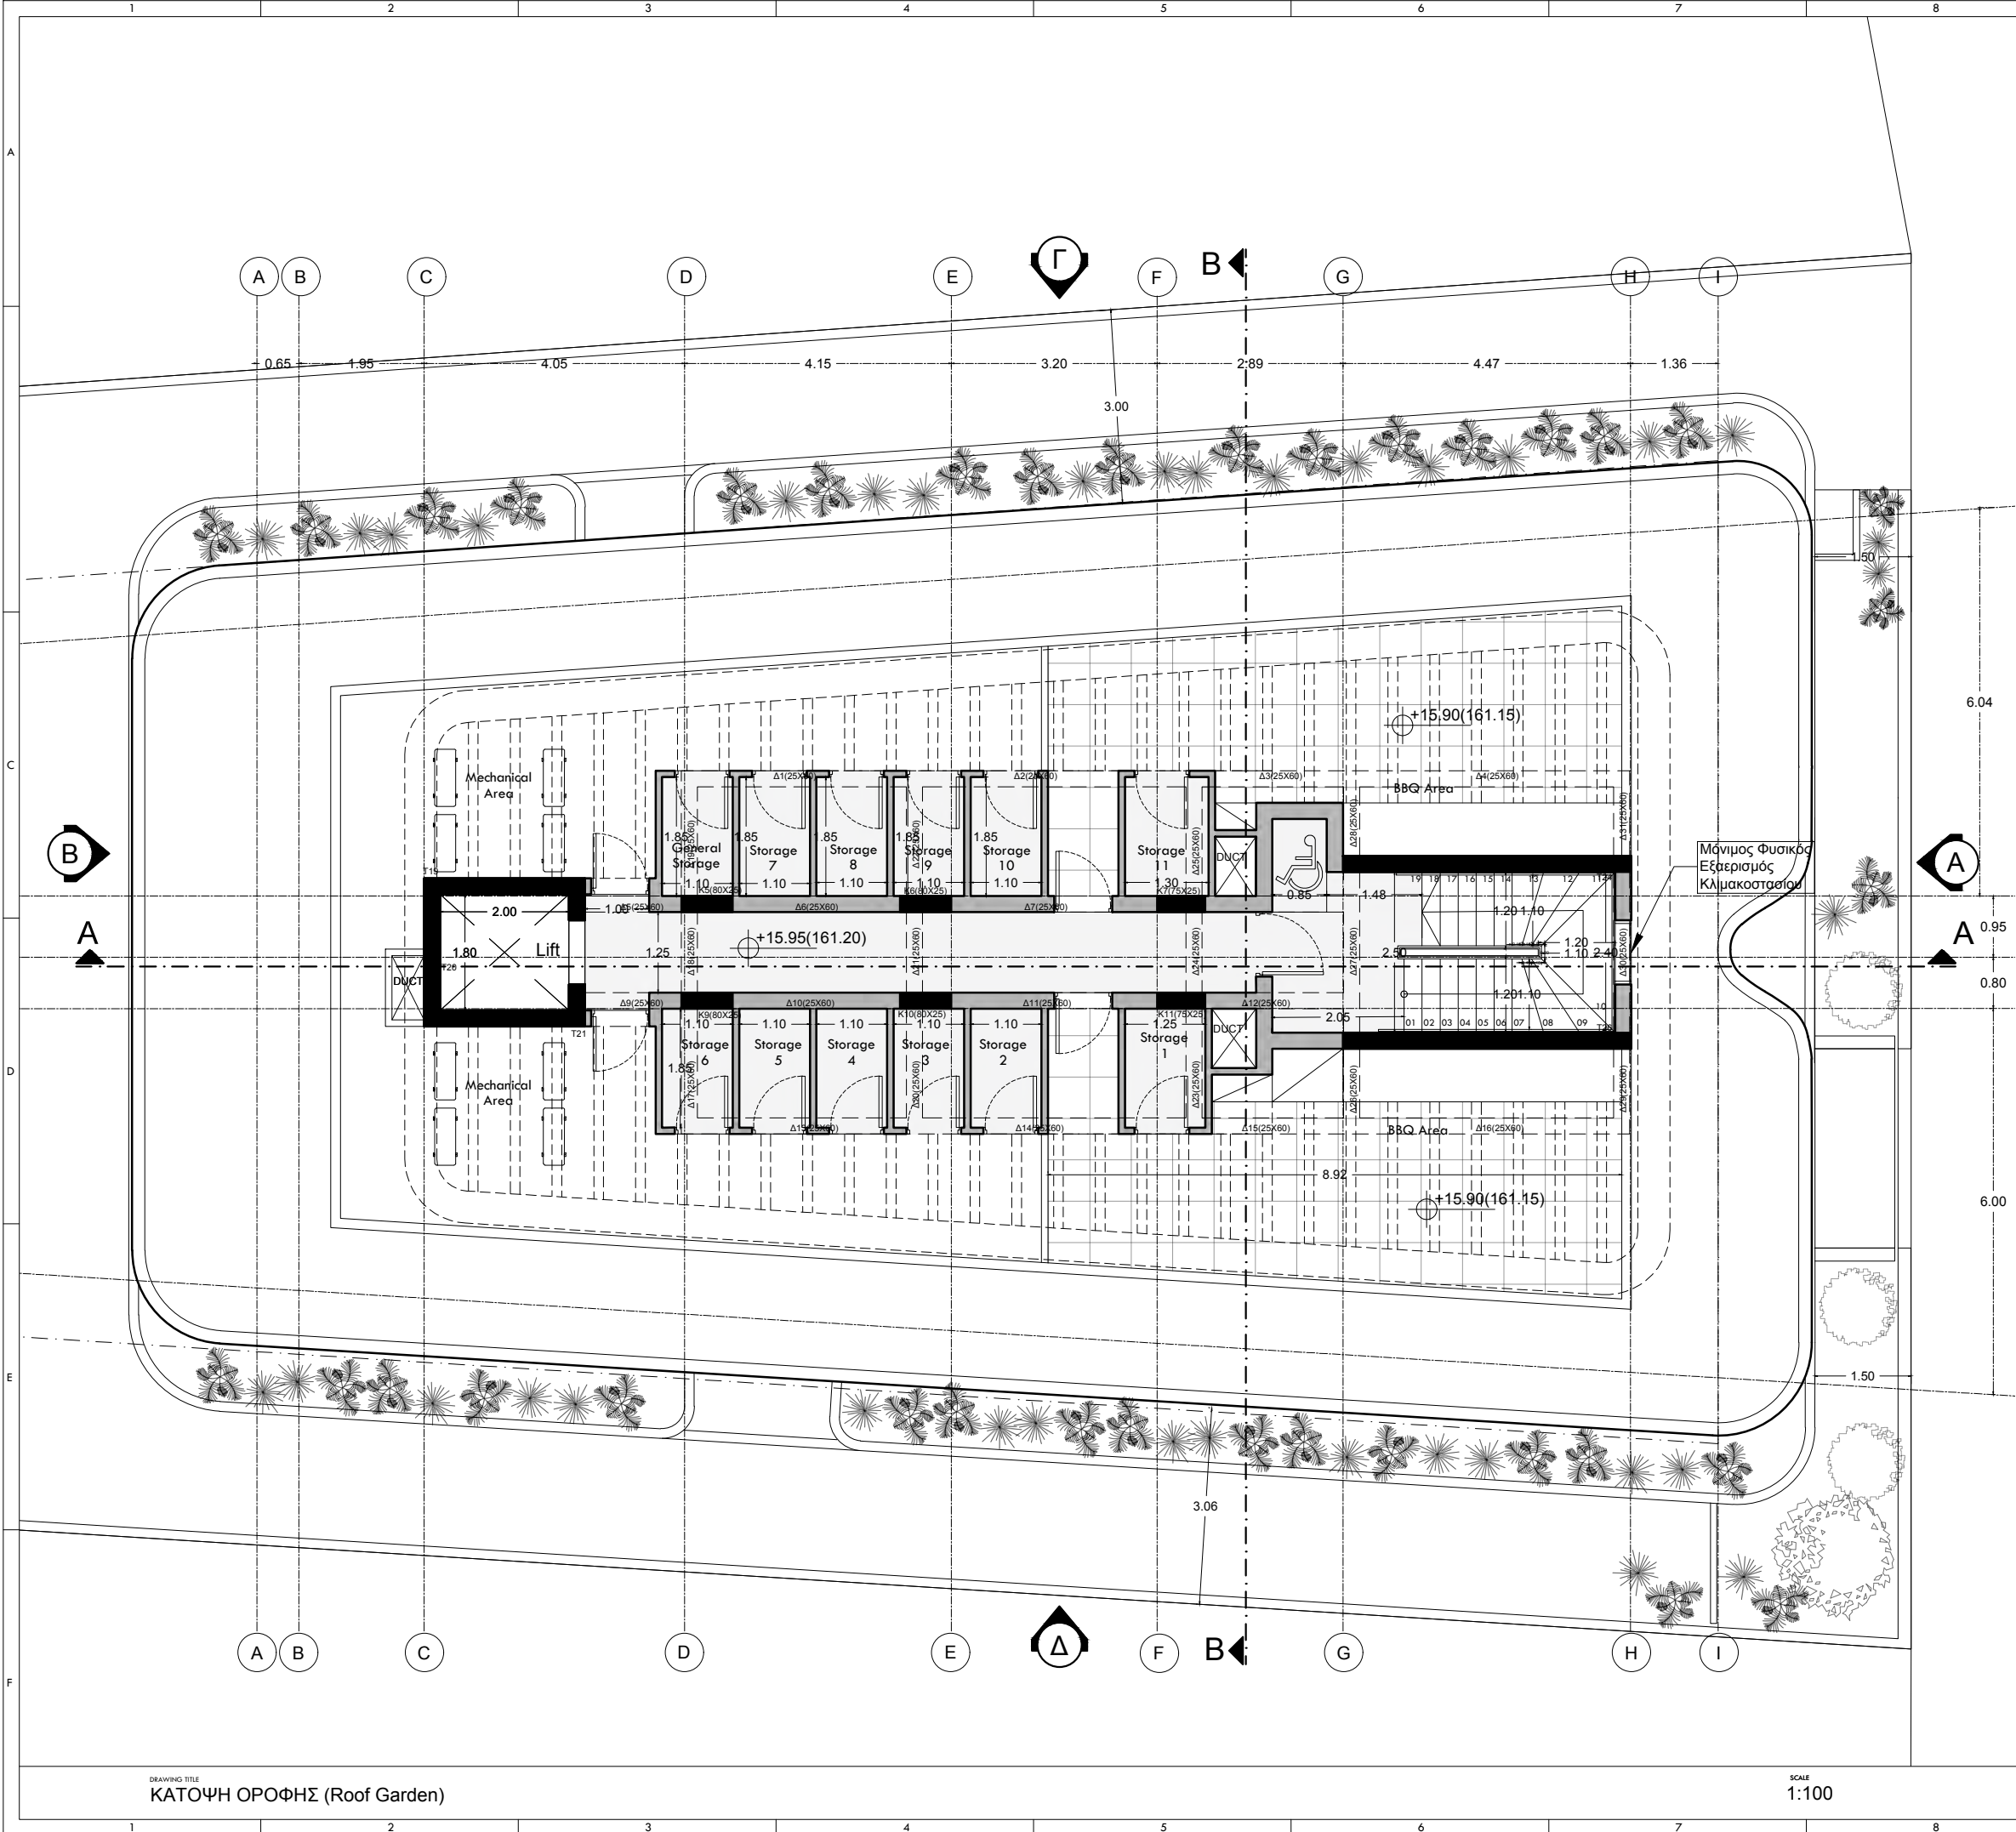

THE AUTHOR TAKES NO RESPONSIBILITY FOR ANY DIMENSIONS OBTAINED BY SCALING FROM THIS DRAWING. IF NO DIMENSION IS SHOWN THE RECIPIENT MUST ASCERTAIN THE DIMENSION SPECIFICALLY FROM THE ARCHITECT OR BY SITE MEASUREMENT AND MAY NOT RELY UPON THIS DRAWING SUPPLYING THIS DRAWING IN DIGITAL FORM IS SOLELY FOR CONVENIENCE AND NO RELIANCE MAY BE PLACED ON ANY DATA ON DIGITAL FORM.
ALL DATA MUST BE CHECKED AGAINST THE HARD COPY

ΣΗΜΕΙΩΣΕΙΣ:

±0.00 ΠΡΟΤΕΙΝΟΜΕΝΑ ΥΨΟΜΕΤΡΑ
±0.00 ΥΦΙΣΤΑΜΕΝΑ ΥΨΟΜΕΤΡΑ



F.F.L FINISHED FLOOR LEVEL
E.G.L EXISTING GROUND LEVEL
T.O.W TOP OF WALL
T.O.R TOP OF ROOF

PROJECT
1623_GOLD KAIMAK RESIDENCES

LOCATION
Kaimakli/Nicosia

CLIENT
Gold Heritage Properties LTD

DESIGN ARCHITECT
PSOMAS
STUDIO OF ARCHITECTURE

NICOSIA OFFICE
Themistokli Derwi, 19
Tel: +357 22454005 / +357 99536458
Fax: +357 22454006
Email: info@psomas-architects.com

PAPHOS OFFICE
Andreas Lardou, 6
Tel: +357 22454005 / +357 99536458
Fax: +357 22454006
Email: info@psomas-architects.com

PSOMAS STUDIO OF ARCHITECTURE (PS-A) L.L.C.
KONSTANTINOS PSOMAS (DIRECTOR ARCHITECT)

ETEK No. C00425
ETEK No. A179514

STRUCTURAL ENGINEER

M&E CONSULTANT

LIGHTING CONSULTANT

ENVIRONMENTAL CONSULTANT

STAMP

DRAWING TITLE
**ROOF FLOOR PLAN
ΚΑΤΟΠΗ Οροφής**

DRAWING NUMBER
A1005

STAGE
TENDER DRAWINGS

SCALE
1:100

DRAWN BY / DATE
EA / OCT 24

CHECKED BY / DATE
KP


FORMAT
@A3

DRAWING NAME
1623_A1005

REV
01

DRAWING TITLE
ΚΑΤΟΠΗ ΟΡΟΦΗΣ (Roof Garden)


SCALE
1:100

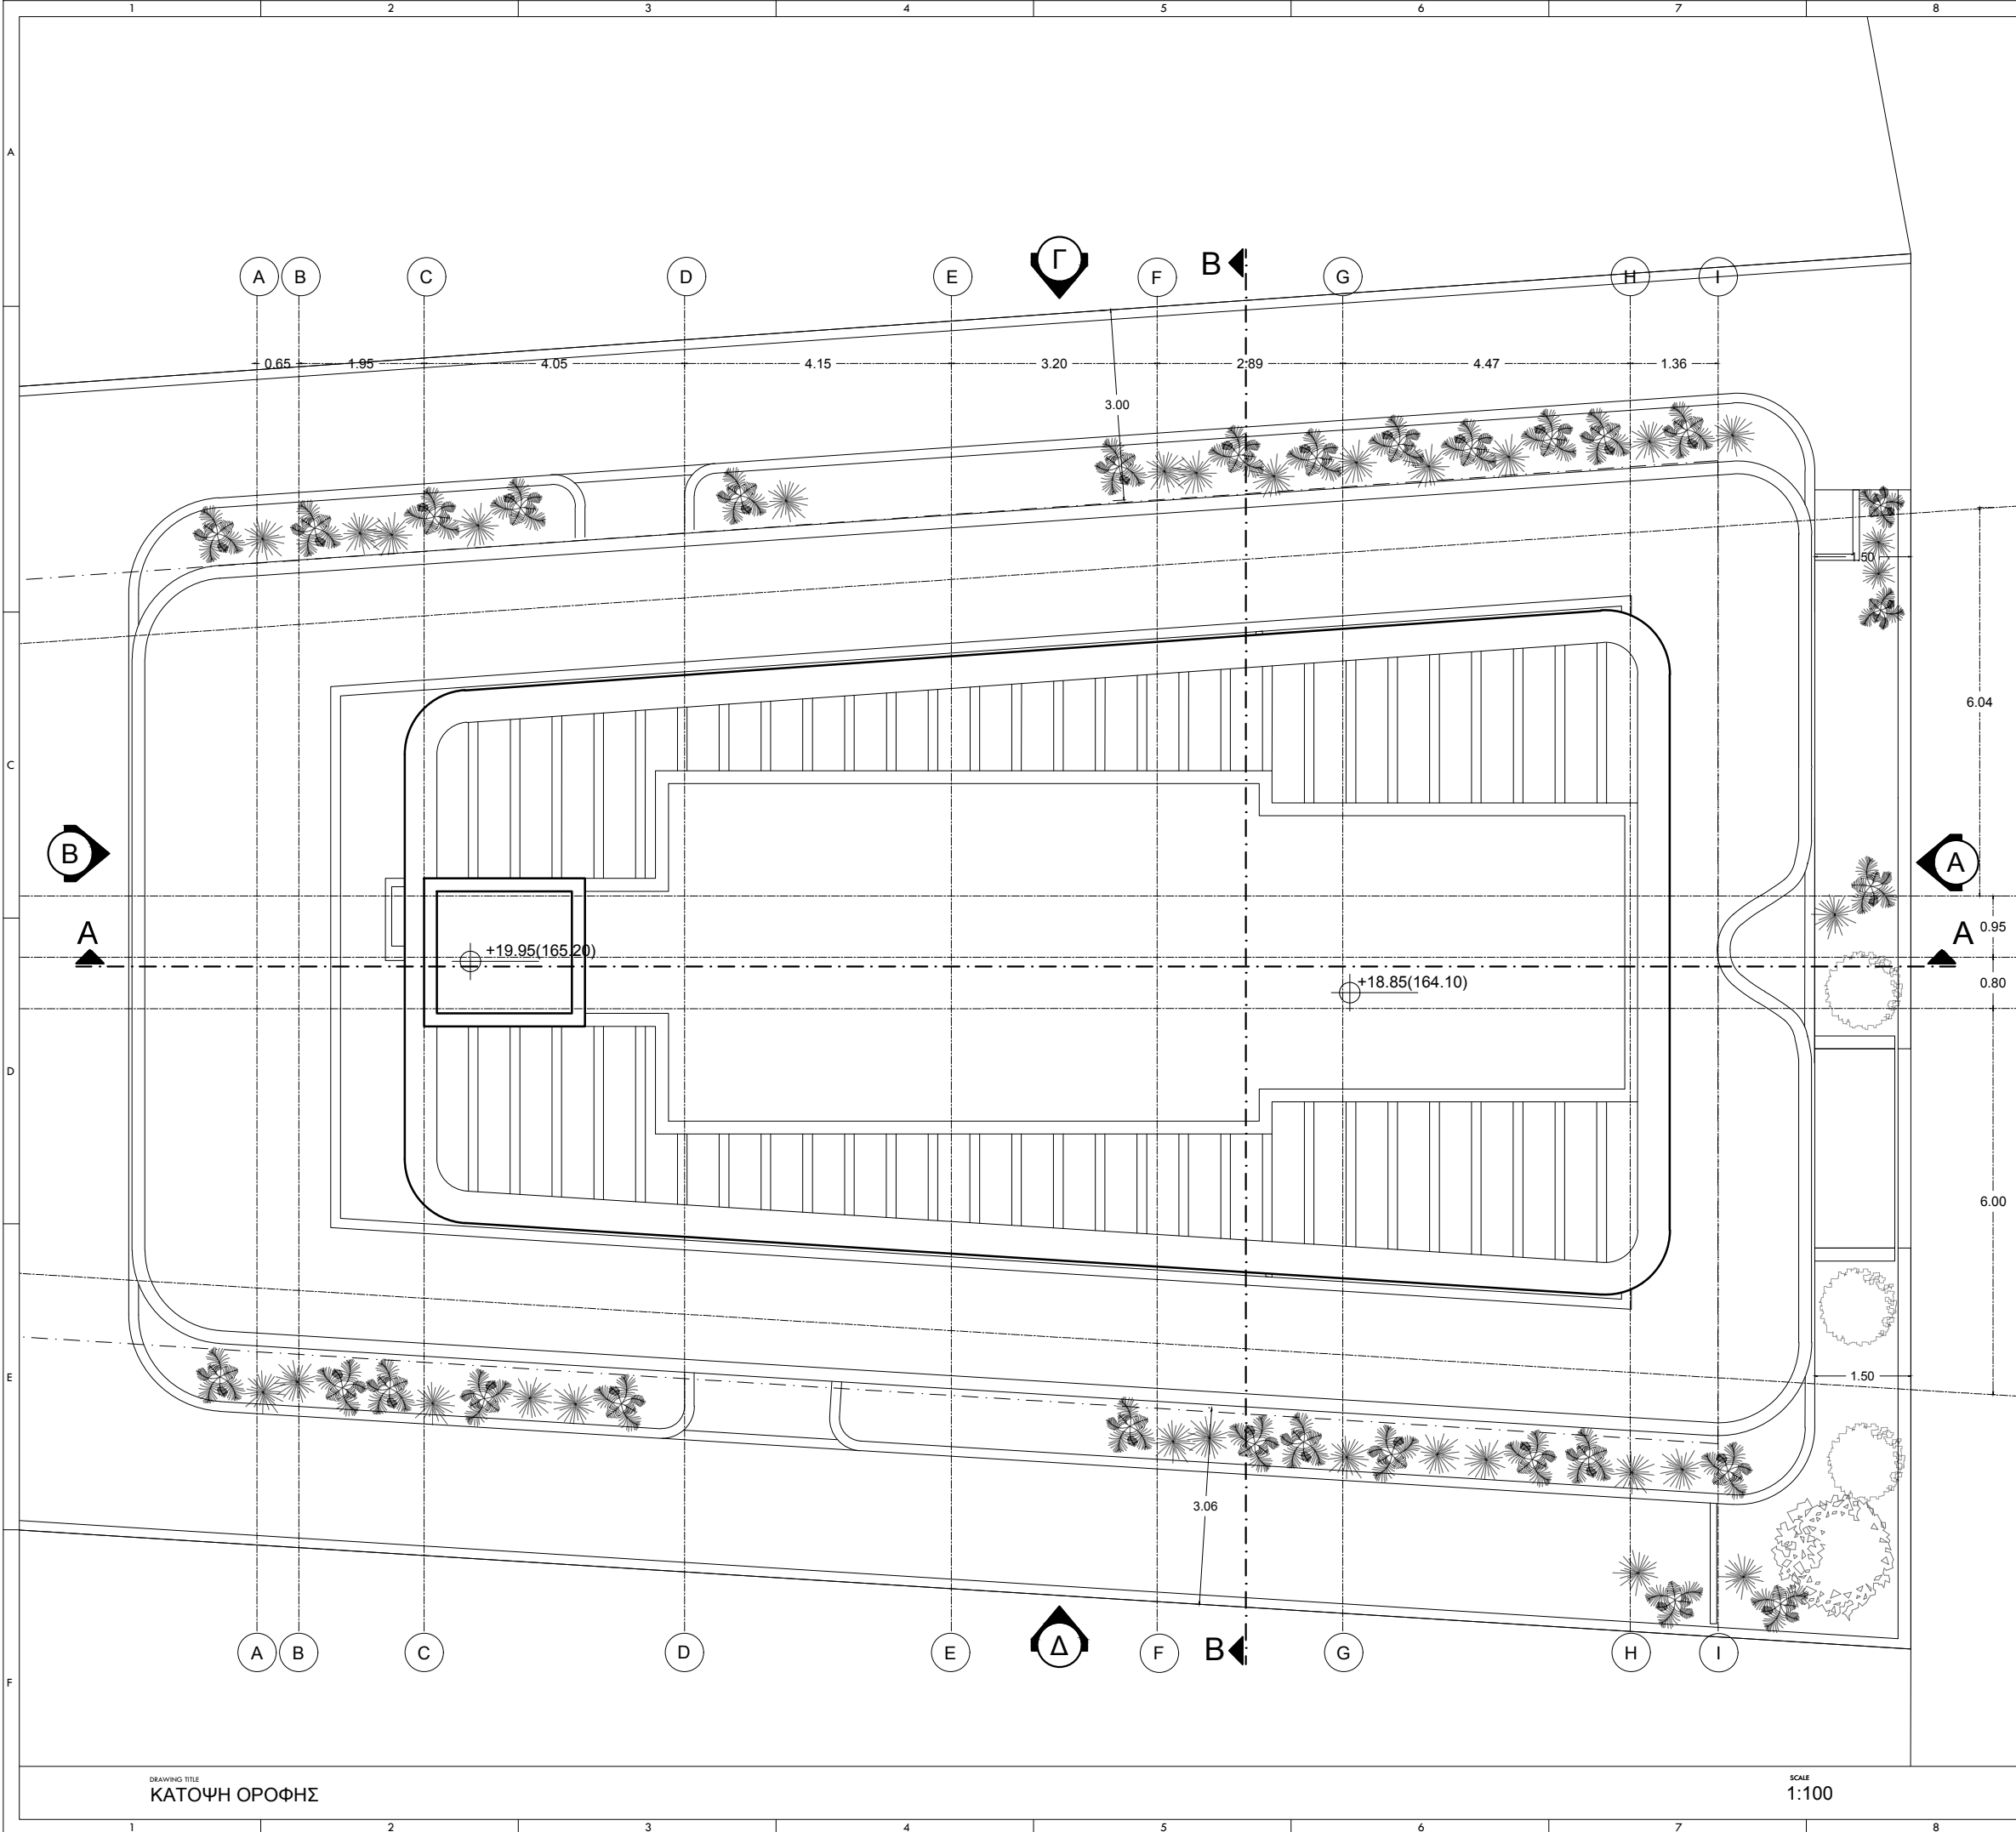

THE AUTHOR TAKES NO RESPONSIBILITY FOR ANY DIMENSIONS OBTAINED BY SCALING FROM THIS DRAWING. IF NO DIMENSION IS SHOWN THE RECIPIENT MUST ASCERTAIN THE DIMENSION SPECIFICALLY FROM THE ARCHITECT OR BY SITE MEASUREMENT AND MAY NOT RELY UPON THIS DRAWING SUPPLYING THIS DRAWING IN DIGITAL FORM IS SOLELY FOR CONVENIENCE AND NO RELIANCE MAY BE PLACED ON ANY DATA ON DIGITAL FORM. ALL DATA MUST BE CHECKED AGAINST THE HARD COPY.

ΣΗΜΕΙΩΣΕΙΣ:

±0.00 ΠΡΟΤΕΙΝΟΜΕΝΑ ΥΨΟΜΕΤΡΑ
±0.00 ΥΦΙΣΤΑΜΕΝΑ ΥΨΟΜΕΤΡΑ

 

F.F.L. FINISHED FLOOR LEVEL
E.G.L. EXISTING GROUND LEVEL
T.O.W. TOP OF WALL
T.O.R. TOP OF ROOF

PROJECT
1623_GOLD KAIMAK RESIDENCES

LOCATION
Kaimakli/Nicosia

CLIENT
Gold Heritage Properties LTD

DESIGN ARCHITECT
NICOSIA OFFICE
Themistokli Derwi, 19
Tel: +357 22454005 / +357 99536458
Fax: +357 22454006
Email: info@psomas-architects.com



PSOMAS STUDIO OF ARCHITECTURE (PS-A) L.L.C.
KONSTANTINOS PSOMAS (DIRECTOR ARCHITECT)

PAPHOS OFFICE
Andreas Lardos, 6
Tel: +357 22454005 / +357 99536458
Fax: +357 22454006
Email: info@psomas-architects.com

ETEK No. C00425
ETEK No. A179514

STRUCTURAL ENGINEER

M&E CONSULTANT

LIGHTING CONSULTANT

ENVIRONMENTAL CONSULTANT

STAMP

DRAWING TITLE
TOP ROOF PLAN
Κάτοψη Οροφής

DRAWING NUMBER
A1006

STAGE
TENDER DRAWINGS

SCALE
1:100

DRAWN BY / DATE
EA / OCT 24

CHECKED BY / DATE
KP


FORMAT
@A3

DRAWING NAME
1623_A1006

REV
01

DRAWING TITLE
ΚΑΤΟΨΗ ΟΡΟΦΗΣ

SCALE
1:100

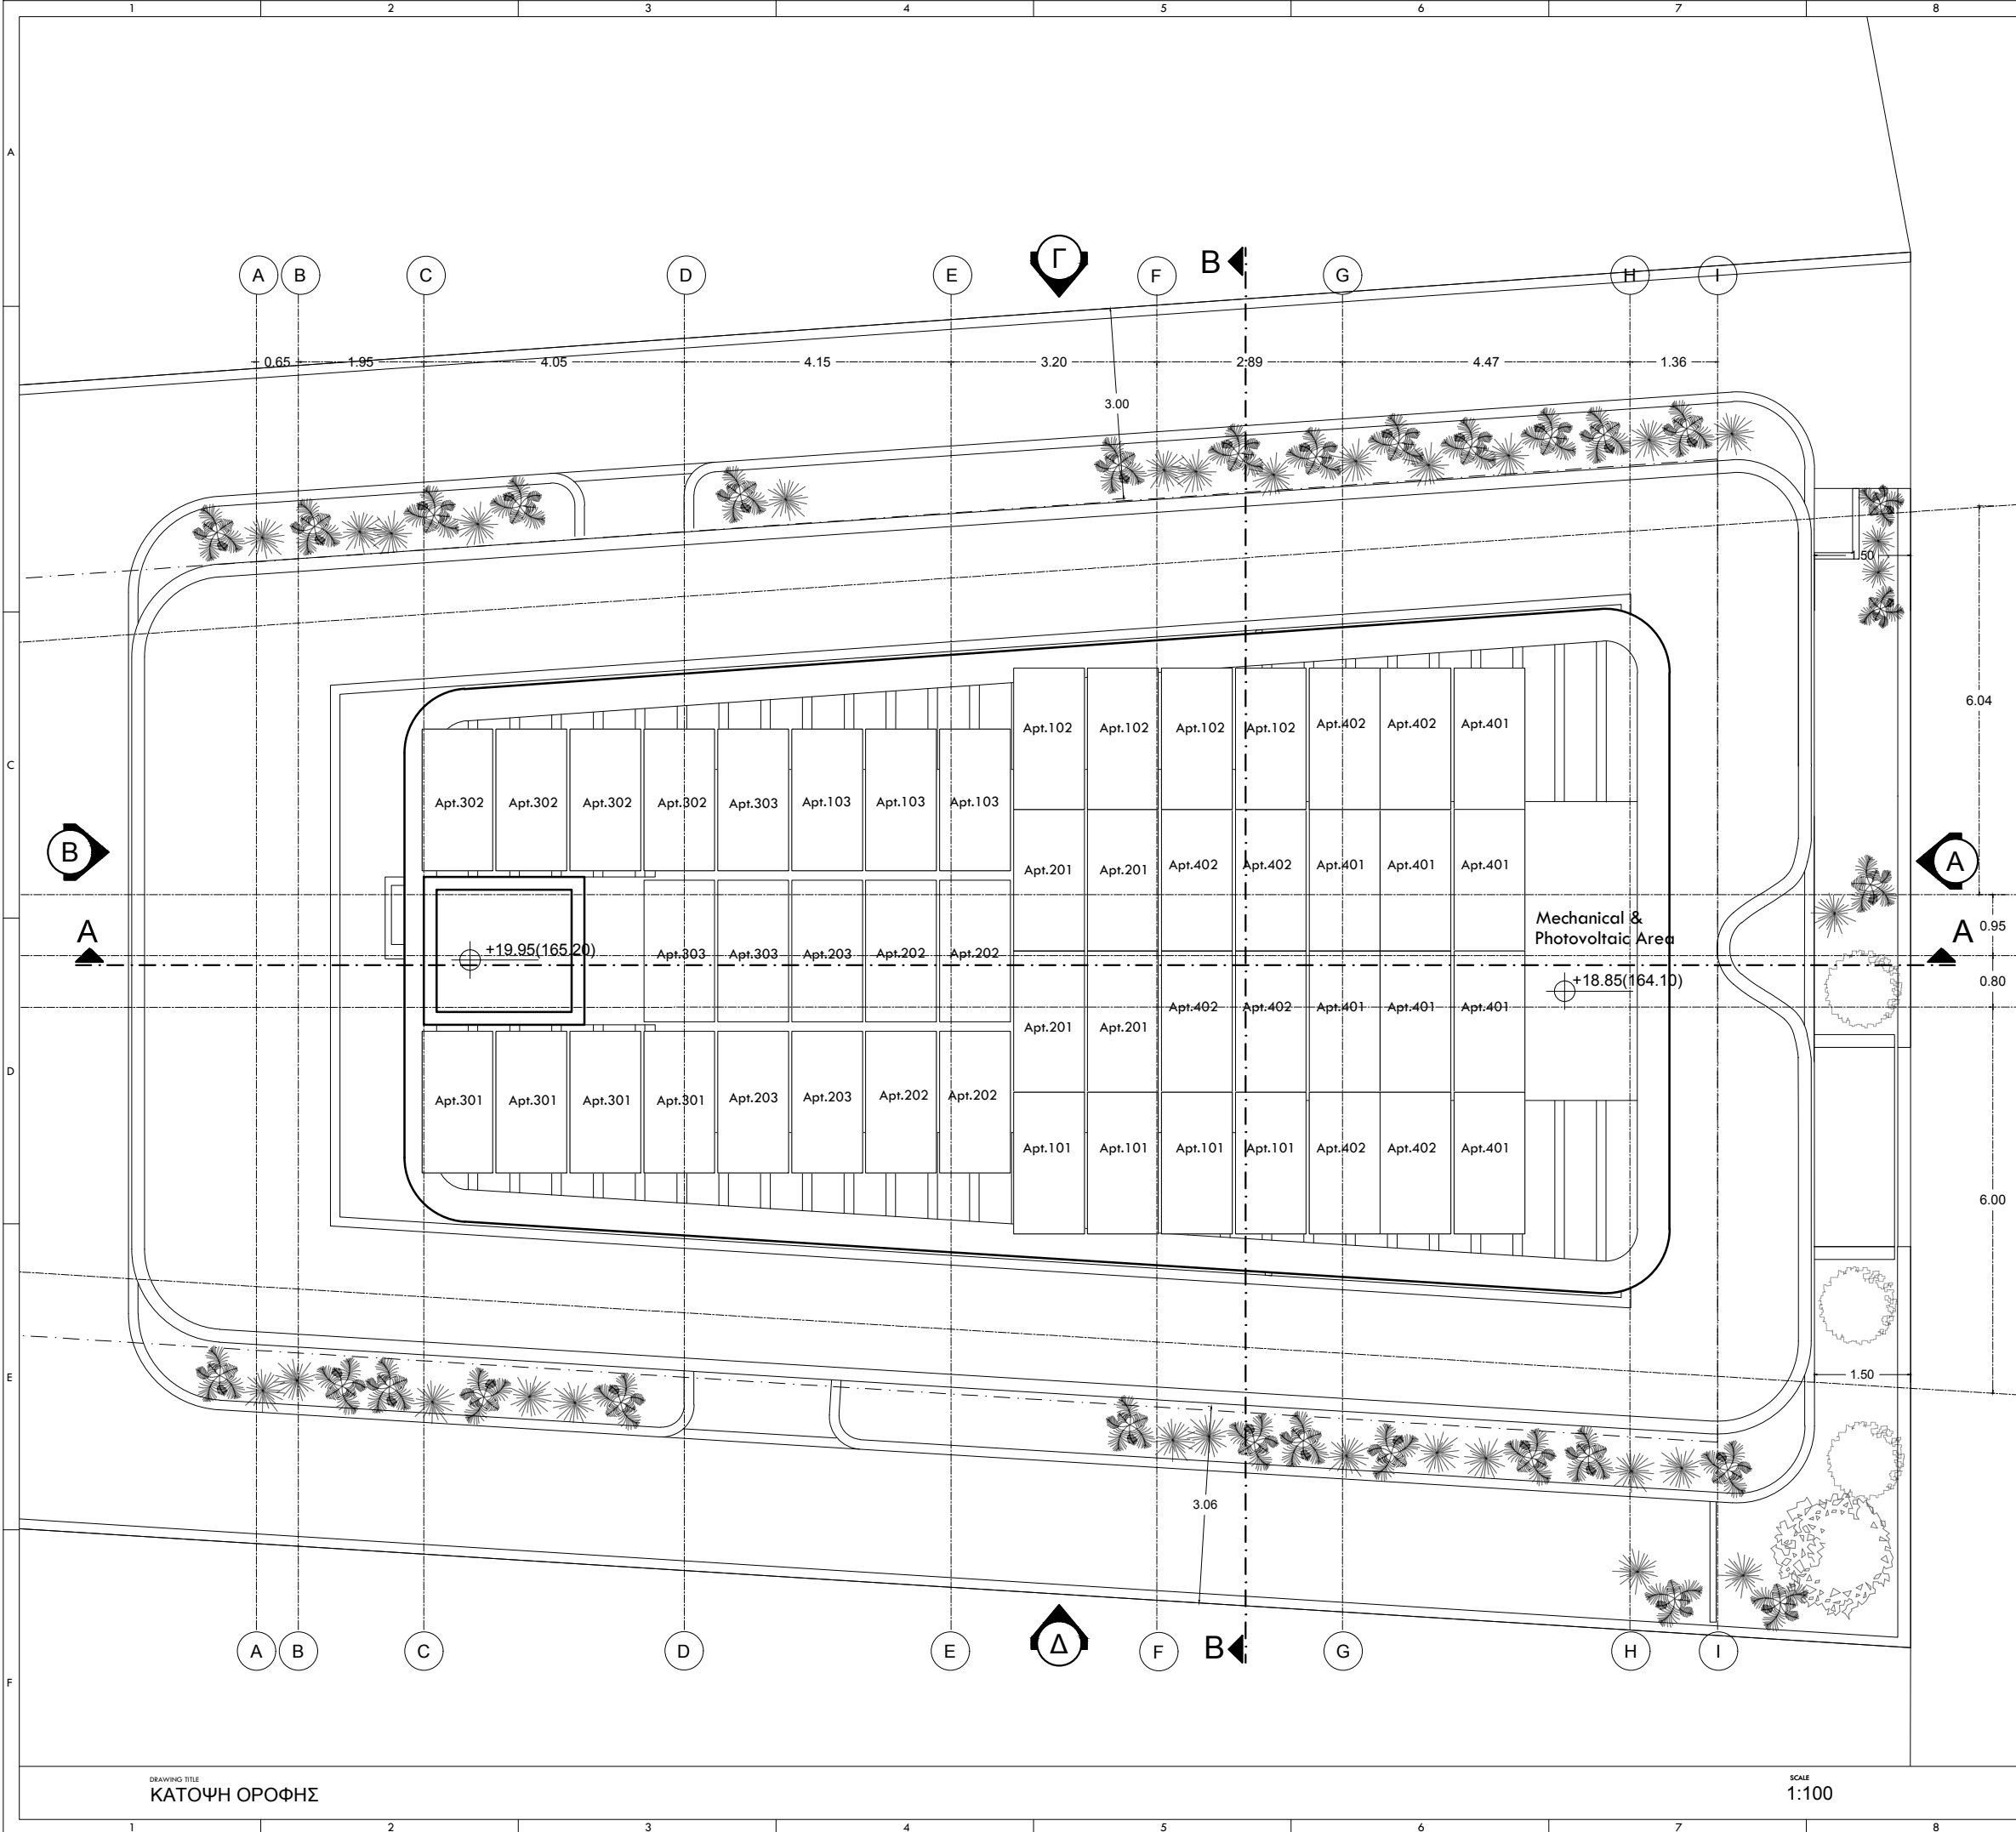

THE AUTHOR TAKES NO RESPONSIBILITY FOR ANY DIMENSIONS OBTAINED BY SCALING FROM THIS DRAWING. IF NO DIMENSION IS SHOWN THE RECIPIENT MUST ASCERTAIN THE DIMENSION SPECIFICALLY FROM THE ARCHITECT OR BY SITE MEASUREMENT AND MAY NOT RELY UPON THIS DRAWING SUPPLYING THIS DRAWING IN DIGITAL FORM IS SOLELY FOR CONVENIENCE AND NO RELIANCE MAY BE PLACED ON ANY DATA ON DIGITAL FORM.
ALL DATA MUST BE CHECKED AGAINST THE HARD COPY

ΣΗΜΕΙΩΣΕΙΣ:

±0.00 ΠΡΟΤΕΙΝΟΜΕΝΑ ΥΨΟΜΕΤΡΑ
±0.00 ΥΦΙΣΤΑΜΕΝΑ ΥΨΟΜΕΤΡΑ



F.F.L FINISHED FLOOR LEVEL
E.G.L EXISTING GROUND LEVEL
T.O.W TOP OF WALL
T.O.R TOP OF ROOF

PROJECT
1623_GOLD KAIMAK RESIDENCES

LOCATION
Kaimakli/Nicosia

CLIENT
Gold Heritage Properties LTD

DESIGN ARCHITECT
PSOMAS
STUDIO OF ARCHITECTURE

NICOSIA OFFICE
Themistokli Derwi, 19
Tel: +357 22454005 / +357 99536458
Fax: +357 22454006
Email: info@psomas-architects.com

PAPHOS OFFICE
Andreas Lardos, 6
Tel: +357 22454005 / +357 99536458
Fax: +357 22454006
Email: info@psomas-architects.com

PSOMAS STUDIO OF ARCHITECTURE (PS-A) L.L.C.
KONSTANTINOS PSOMAS (DIRECTOR ARCHITECT)

ETEK No. C00425
ETEK No. A179514

STRUCTURAL ENGINEER

M&E CONSULTANT

LIGHTING CONSULTANT

ENVIRONMENTAL CONSULTANT

STAMP

DRAWING TITLE
TOP ROOF PLAN
Κάτοψη Οροφής

DRAWING NUMBER
A1007

STAGE
TENDER DRAWINGS

SCALE
1:100

DRAWN BY / DATE
EA / OCT 24

CHECKED BY / DATE
KP

FORMAT
@A3

DRAWING NAME
1623_A1007

REV
01

DRAWING TITLE
ΚΑΤΟΨΗ ΟΡΟΦΗΣ

SCALE
1:100