



REVISION	DATE	DETAILS
Γ	11/12/18	Αφαίρεση αγωγού guest WC Δ1, νέο Π2.4, νέα ερμάρια Δ3
Β	04/12/18	Νέα διάταξη ντουλαπιών Δ3 και νέες διαστάσεις υπνοδωματίων
Α	29/11/18	Νέες διαστάσεις κορυφμάτων αλουμινίου

PROJ. CODE: 18-404-VD

FILE : C:\Users\secretary\AppData\Local\Microsoft\Windows\Temp\Cache\Cont...
RACHEL-1st floor (003)

DRAWN BY:

CHECKED BY:

Dimensions should not be measured by ruler. Only written dimensions are to be taken into account. All dimensions must be confirmed on site by the Contractor before the beginning of any construction work, and in the case of conflict the Architect must be informed.

© EPITESSERA Architects

SHEET TITLE:

ΚΑΤΟΠΗ 1ΟΥ ΟΡΟΦΟΥ

SCALE: 1:100

SHEET No:

A-102

DATE: 11-Δεκ-18


EPITESSERA ARCHITECTS

GEORGIΟΥ PAROUTIS PAROUTI CHARALAMBIDOU

GR. XENOPOULOU 10 1061 NICOSIA TEL. 22460238 FAX 22769002
email: info@epitessera.com web: www.epitessera.com

PROJECT NAME:	RACHELE RESIDENCES
CLIENT:	COVANY 4 LTD

NOTES:	
--------	--

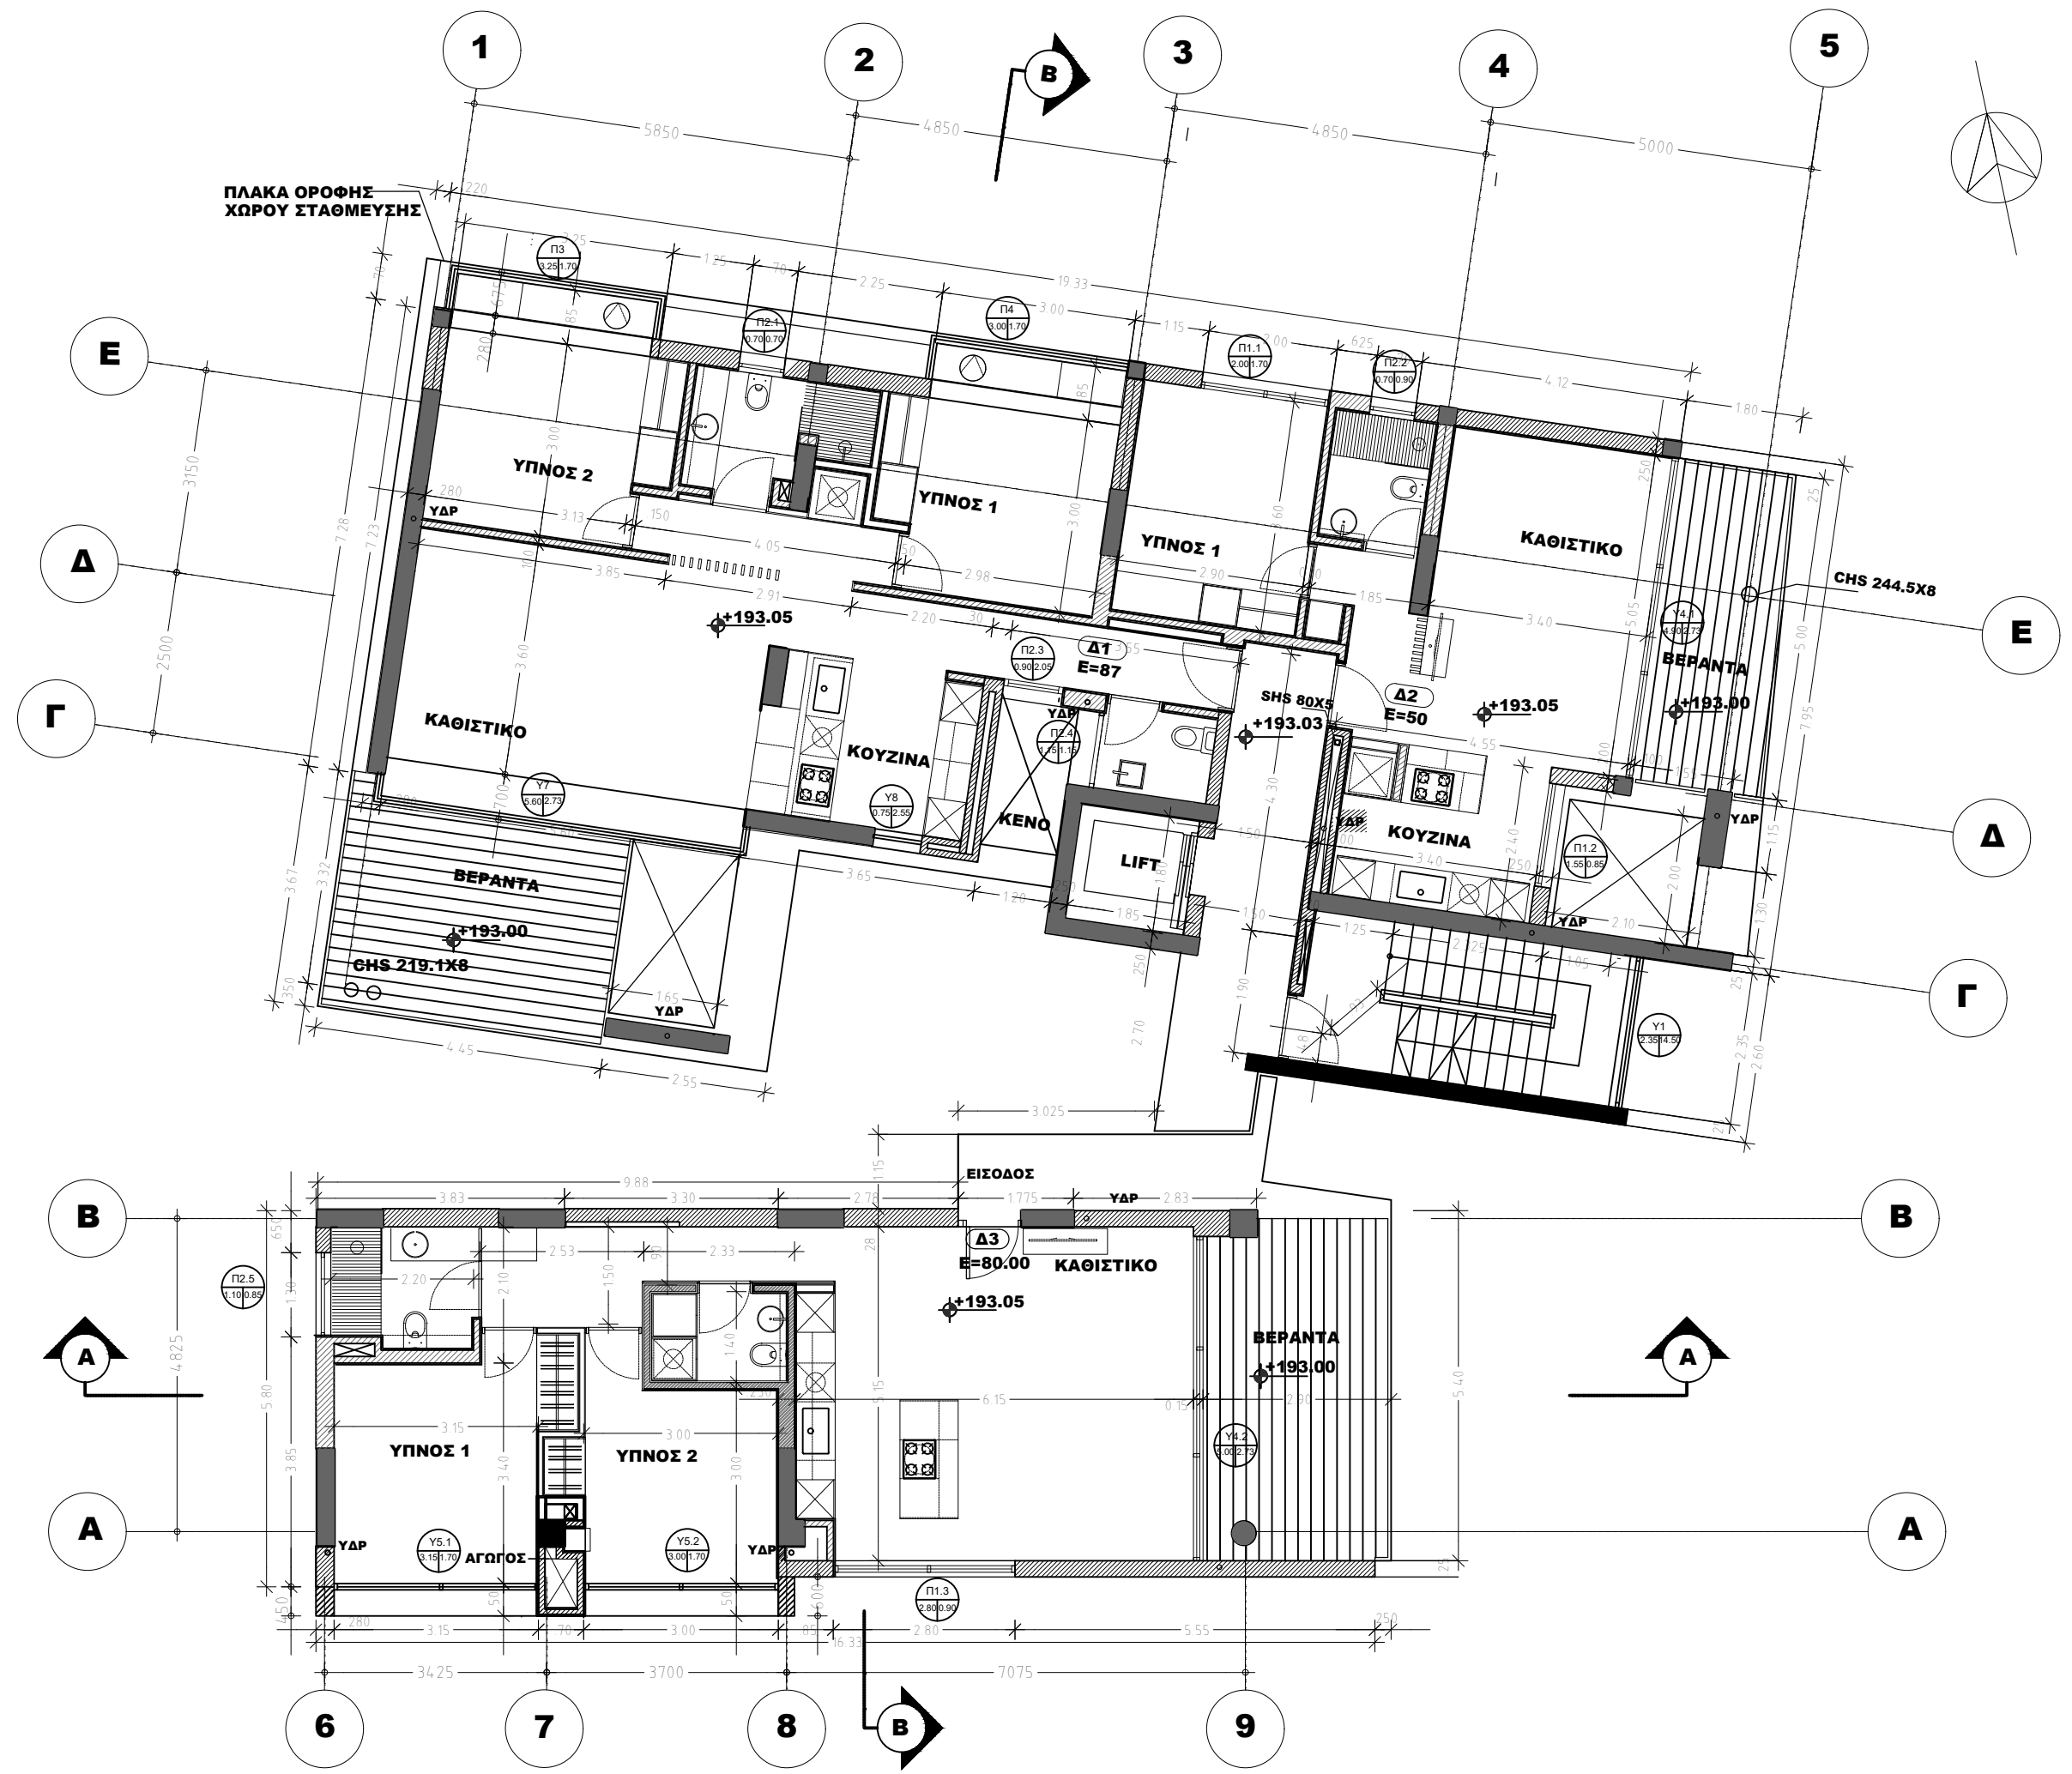

REVISION	DATE	DETAILS
Δ	11/12/18	Νέα ερμάρια Δ3
Γ	07/12/18	Νέα χάραξη βεράντας Δ3, αφαίρεση αγωγού guest WC Δ1, νέο Π2.4
Β	04/12/18	Νέα διάταξη ντουλαπιών Δ3 και νέες διαστάσεις υπνοδωματίων
Α	29/11/18	Νέες διαστάσεις κουφωμάτων αλουμινίου

PROJ. CODE: 18-404-VD
FILE: C:\Users\secretary\AppData\Local\Microsoft\Windows\Temp\Cache\Cont\RACHEL-2ND FLOOR (004)

DRAWN BY:
CHECKED BY:

Dimensions should not be measured by ruler. Only written dimensions are to be taken into account. All dimensions must be confirmed on site by the Contractor before the beginning of any construction work, and in the case of conflict the Architect must be informed.

© EPITESSERA Architects
SHEET TITLE:

ΚΑΤΟΧΗ 2ΟΥ ΟΡ.
SCALE: 1:100
SHEET No:

A-103
DATE: 11-Δεκ-18

EPITESSERA ARCHITECTS

GEORGIΟΥ PAROUTIS PAROUTI CHARALAMBIDOU

GR. XENOΠΟΥΛΟΥ 10 1061 NICOSIA TEL 22460238 FAX 22769002
email: info@epitessera.com web: www.epitessera.com


PROJECT NAME:

RACHELE RESIDENCES

CLIENT:

COVANY 4 LTD

NOTES:

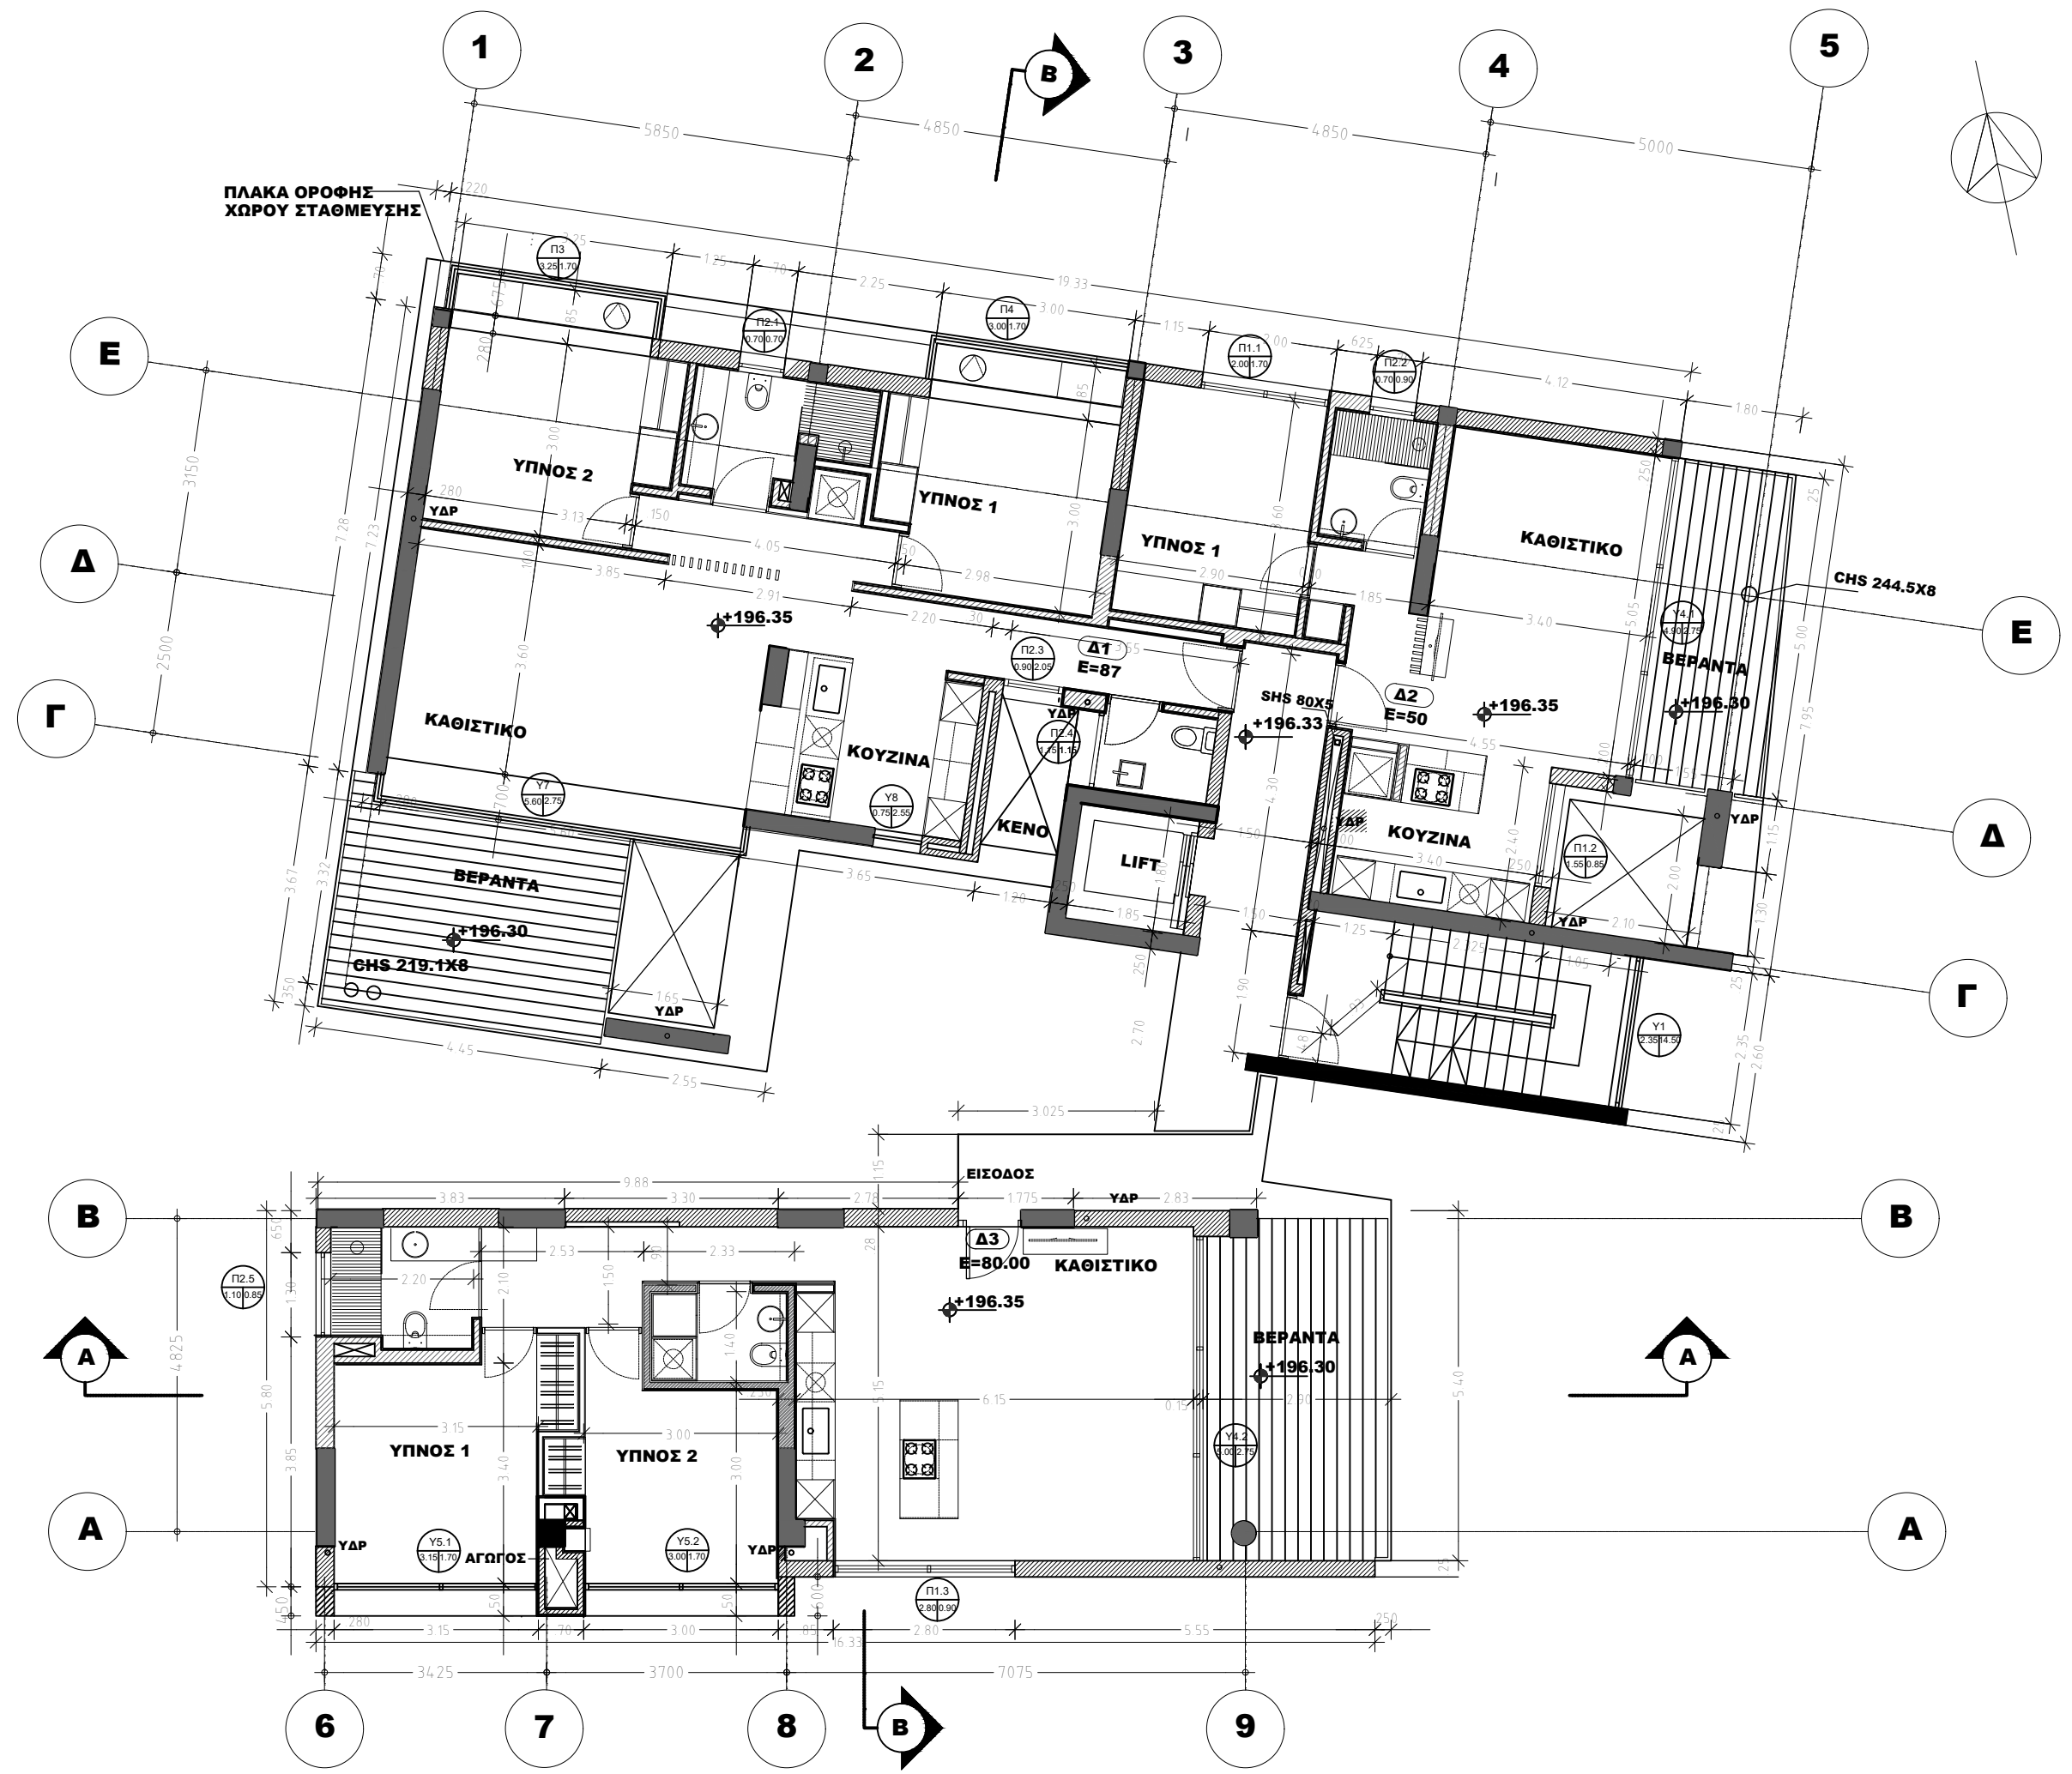

E	11/12/18	Νέα ερμάρια Δ3
Δ	07/12/18	Νέα χάραξη βεράντας Δ3, αφαίρεση αγωγού guest WC Δ1, νέο Π2.4
Γ	04/12/18	Νέα διάταξη ντουλακιών Δ3 και νέες διαστάσεις υπνοδωματίων
B	29/11/18	Νέος αριθμός σχεδίου
A	29/11/18	Νέες διαστάσεις κουφωμάτων αλουμινίου

REVISION	DATE	DETAILS
----------	------	---------

PROJ. CODE: 18-404-VD

FILE: C:\Users\secretary\AppData\Local\Microsoft\Windows\Temp\Cache\Cont\RACHEL-3RD FLOOR

DRAWN BY:

CHECKED BY:

Dimensions should not be measured by ruler. Only written dimensions are to be taken into account. All dimensions must be confirmed on site by the Contractor before the beginning of any construction work, and in the case of conflict the Architect must be informed.

© EPITESSERA Architects

SHEET TITLE:

ΚΑΤΟΨΗ 3ΟΥ ΟΡ.

SCALE: 1:100

SHEET No:

A-104

DATE: 11-Δεκ-18